


AREAS:	
LIVING	1,277 SQ. FT.
GARAGE	320 SQ. FT.
PATIO	86 SQ. FT.
PORCH	30 SQ. FT.
<b>TOTAL</b>	<b>1,713 SQ. FT.</b>

FLOOR PLAN  
SCALE: 1/8" = 1'-0"

**OPTION 2**

Affordable Homes of South Texas Inc.	
PRELIMINARY	
REV.	
MAR-BET DRAFTING & DESIGN McALLEN TEXAS 78504 TEL. (956) 905-9591	
PAGE NO.	1/4
PLAN NO.	12-1278-B

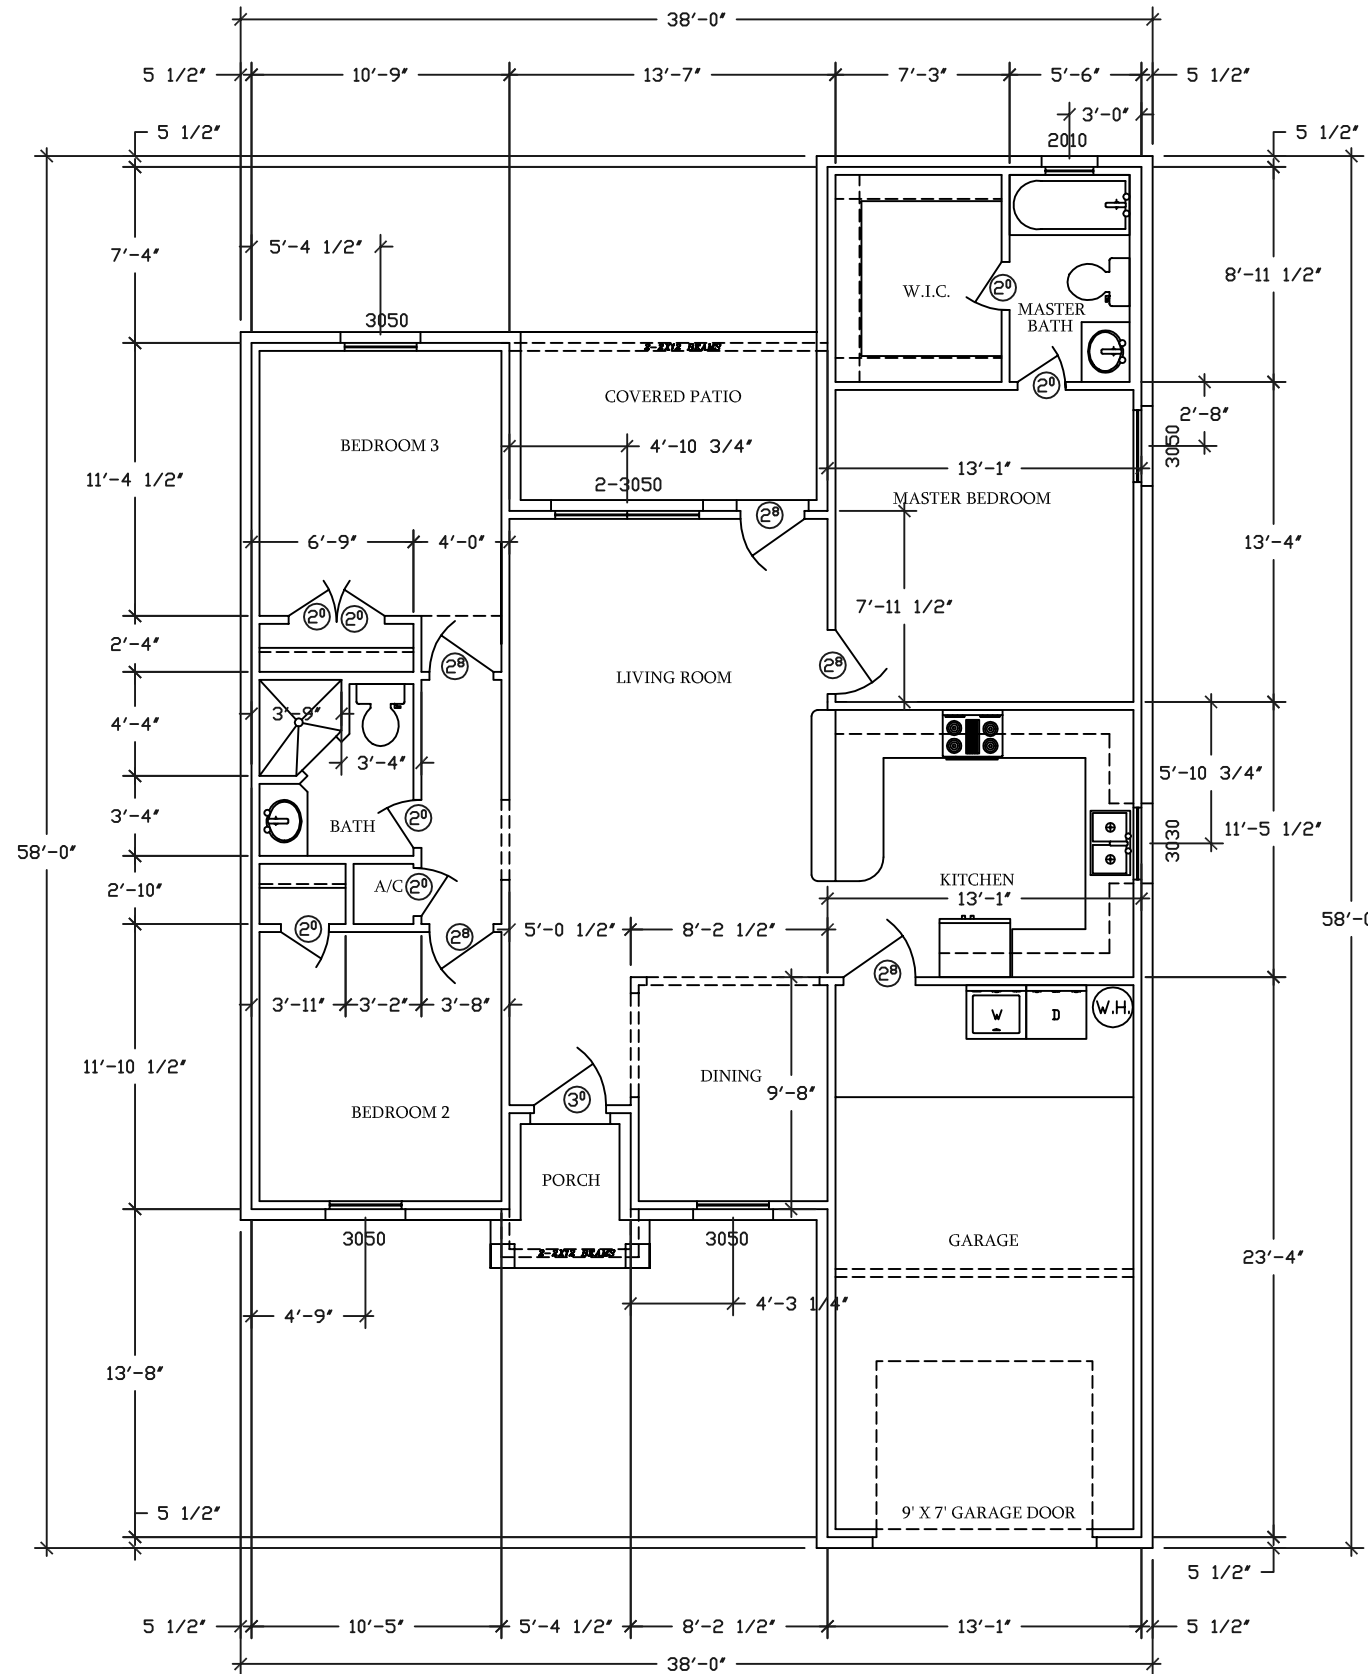

AREAS:	
LIVING	1,277 SQ. FT.
GARAGE	320 SQ. FT.
PATIO	86 SQ. FT.
PORCH	30 SQ. FT.
<b>TOTAL</b>	<b>1,713 SQ. FT.</b>

FLOOR PLAN  
SCALE: 1/8" = 1'-0"

**OPTION 2**

Affordable Homes of  
South Texas Inc.

PRELIMINARY

REV.

MAR-BET DRAFTING & DESIGN  
McALLEN TEXAS 78504  
TEL. (956) 905-9591

PAGE NO.

1/4

PLAN NO.

12-1278-B