


AREAS:	
LIVING AREA	1,285 SQ. FT.
GARAGE	351 SQ. FT.
PATIO	83 SQ. FT.
PORCH	38 SQ. FT.
TOTAL AREA	1,757 SQ. FT.

FLOOR PLAN
SCALE 1/8" = 1'-0"

OPTION 3

Affordable Homes of South Texas Inc.	
PRELIMINARY	REV.
MAR-BET DRAFTING & DESIGN McALLEN TEXAS 78504 TEL. (956) 905-9591	
PAGE NO.	1/4
PLAN NO.	12-1278-C

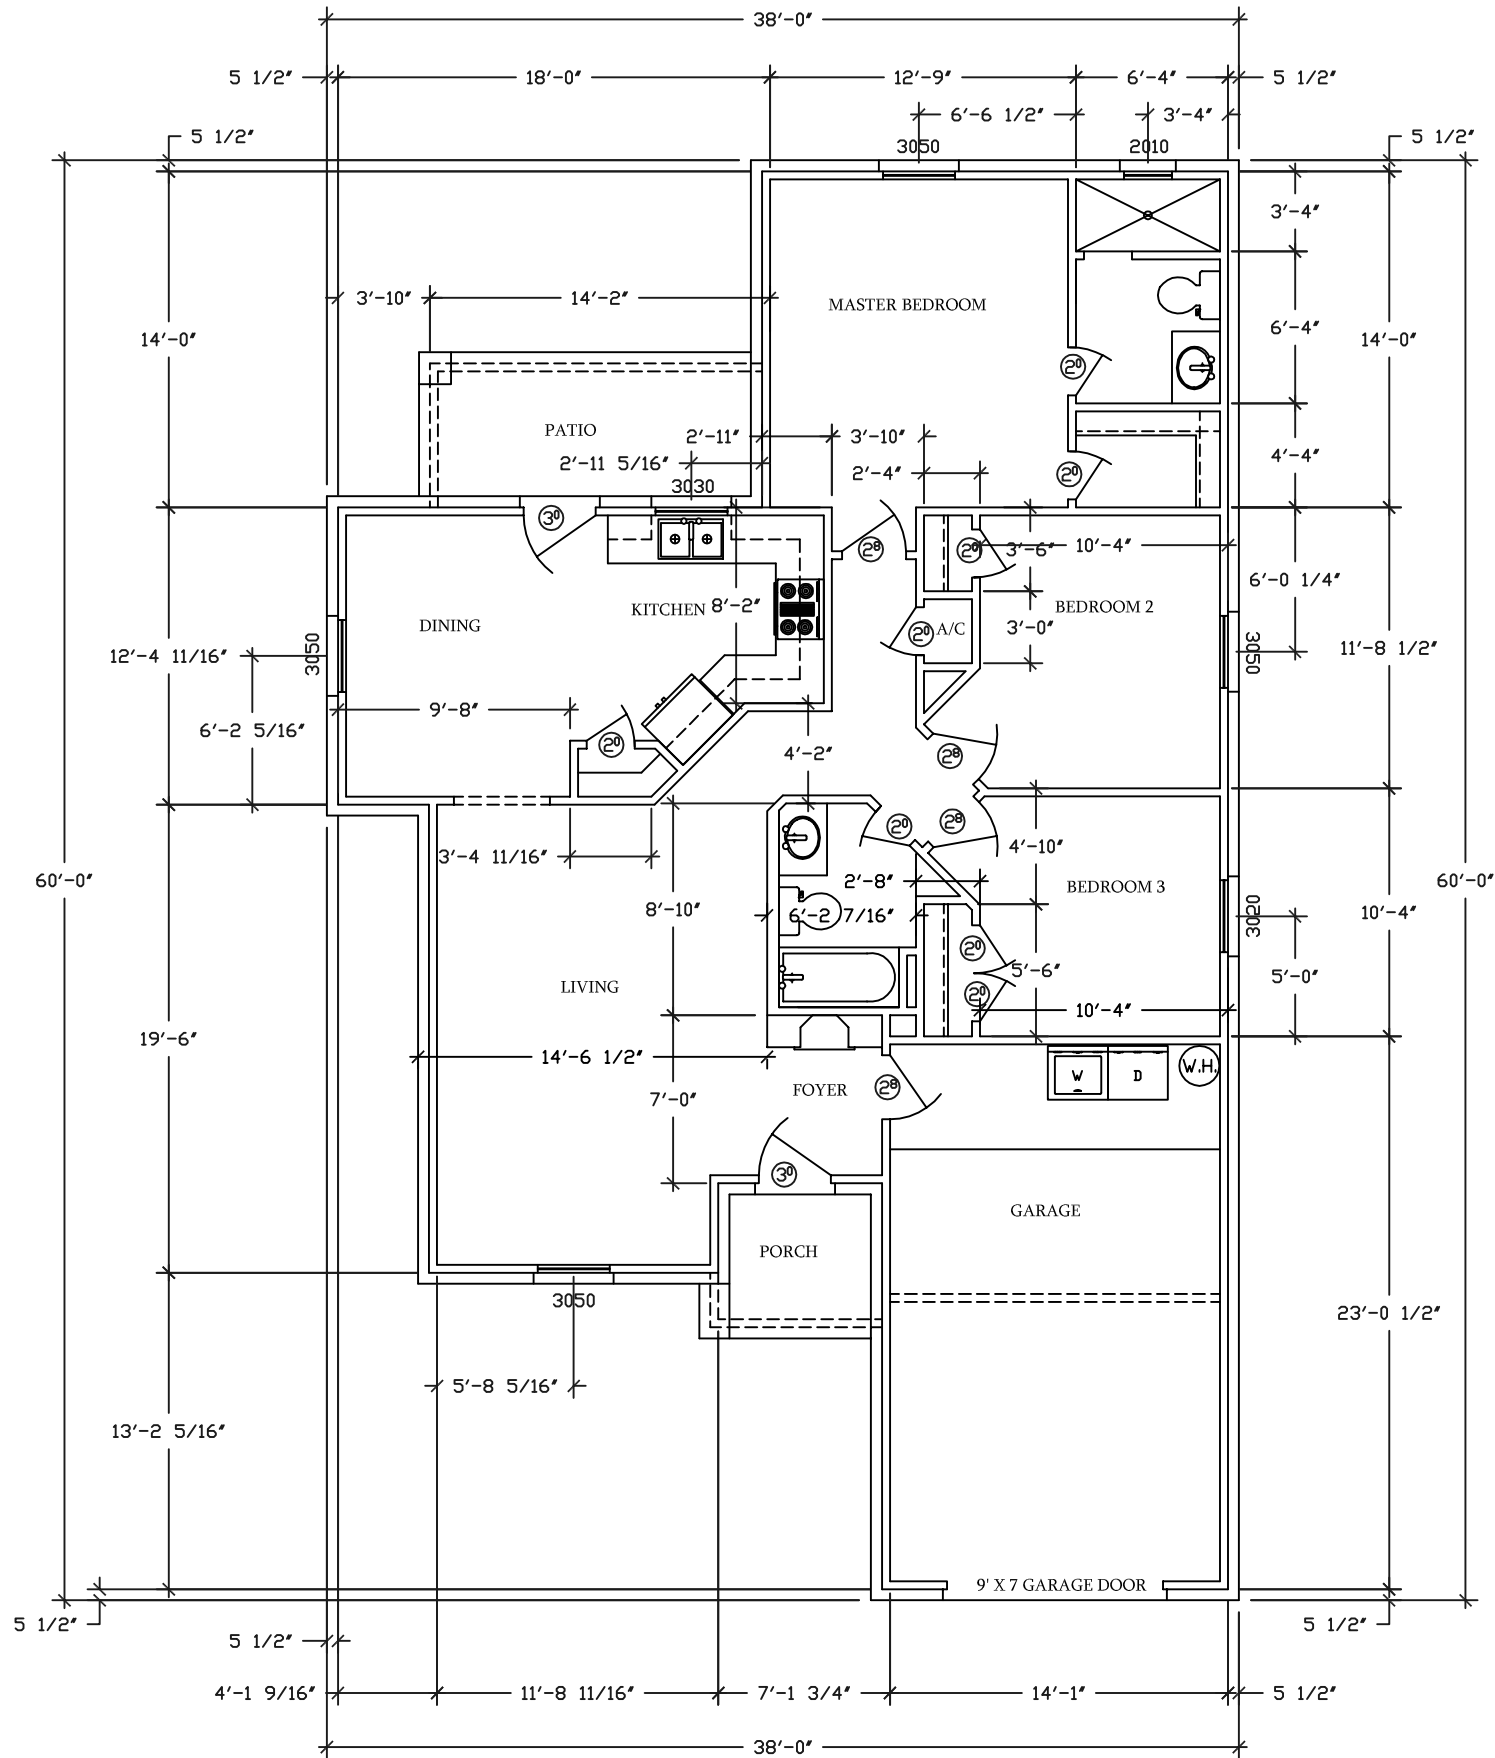

AREAS:	
LIVING AREA	1,285 SQ. FT.
GARAGE	351 SQ. FT.
PATIO	83 SQ. FT.
PORCH	38 SQ. FT.
TOTAL AREA	1,757 SQ. FT.

FLOOR PLAN
SCALE 1/8" = 1'-0"

OPTION 3

PAGE NO.
1/4
PLAN NO.
12-1278-C

MAR-BET DRAFTING & DESIGN
McALLEN TEXAS 78504
TEL. (956) 905-9591

Affordable Homes of
South Texas Inc.

PRELIMINARY

REV.