

AREAS:	
LIVING AREA	1,357 SQ. FT.
GARAGE	339 SQ. FT.
PATIO	67 SQ. FT.
PORCH	42 SQ. FT.
<b>TOTAL AREA</b>	<b>1,805 SQ. FT.</b>

FLOOR PLAN  
SCALE 1/8" = 1'-0"

**OPTION 1**

Affordable Homes of  
South Texas Inc.

PRELIMINARY

REV.


MAR-BET DRAFTING & DESIGN  
McALLEN TEXAS 78504  
TEL. (956) 905-9591

PAGE NO.

1/4

PLAN NO.

12-1278-A

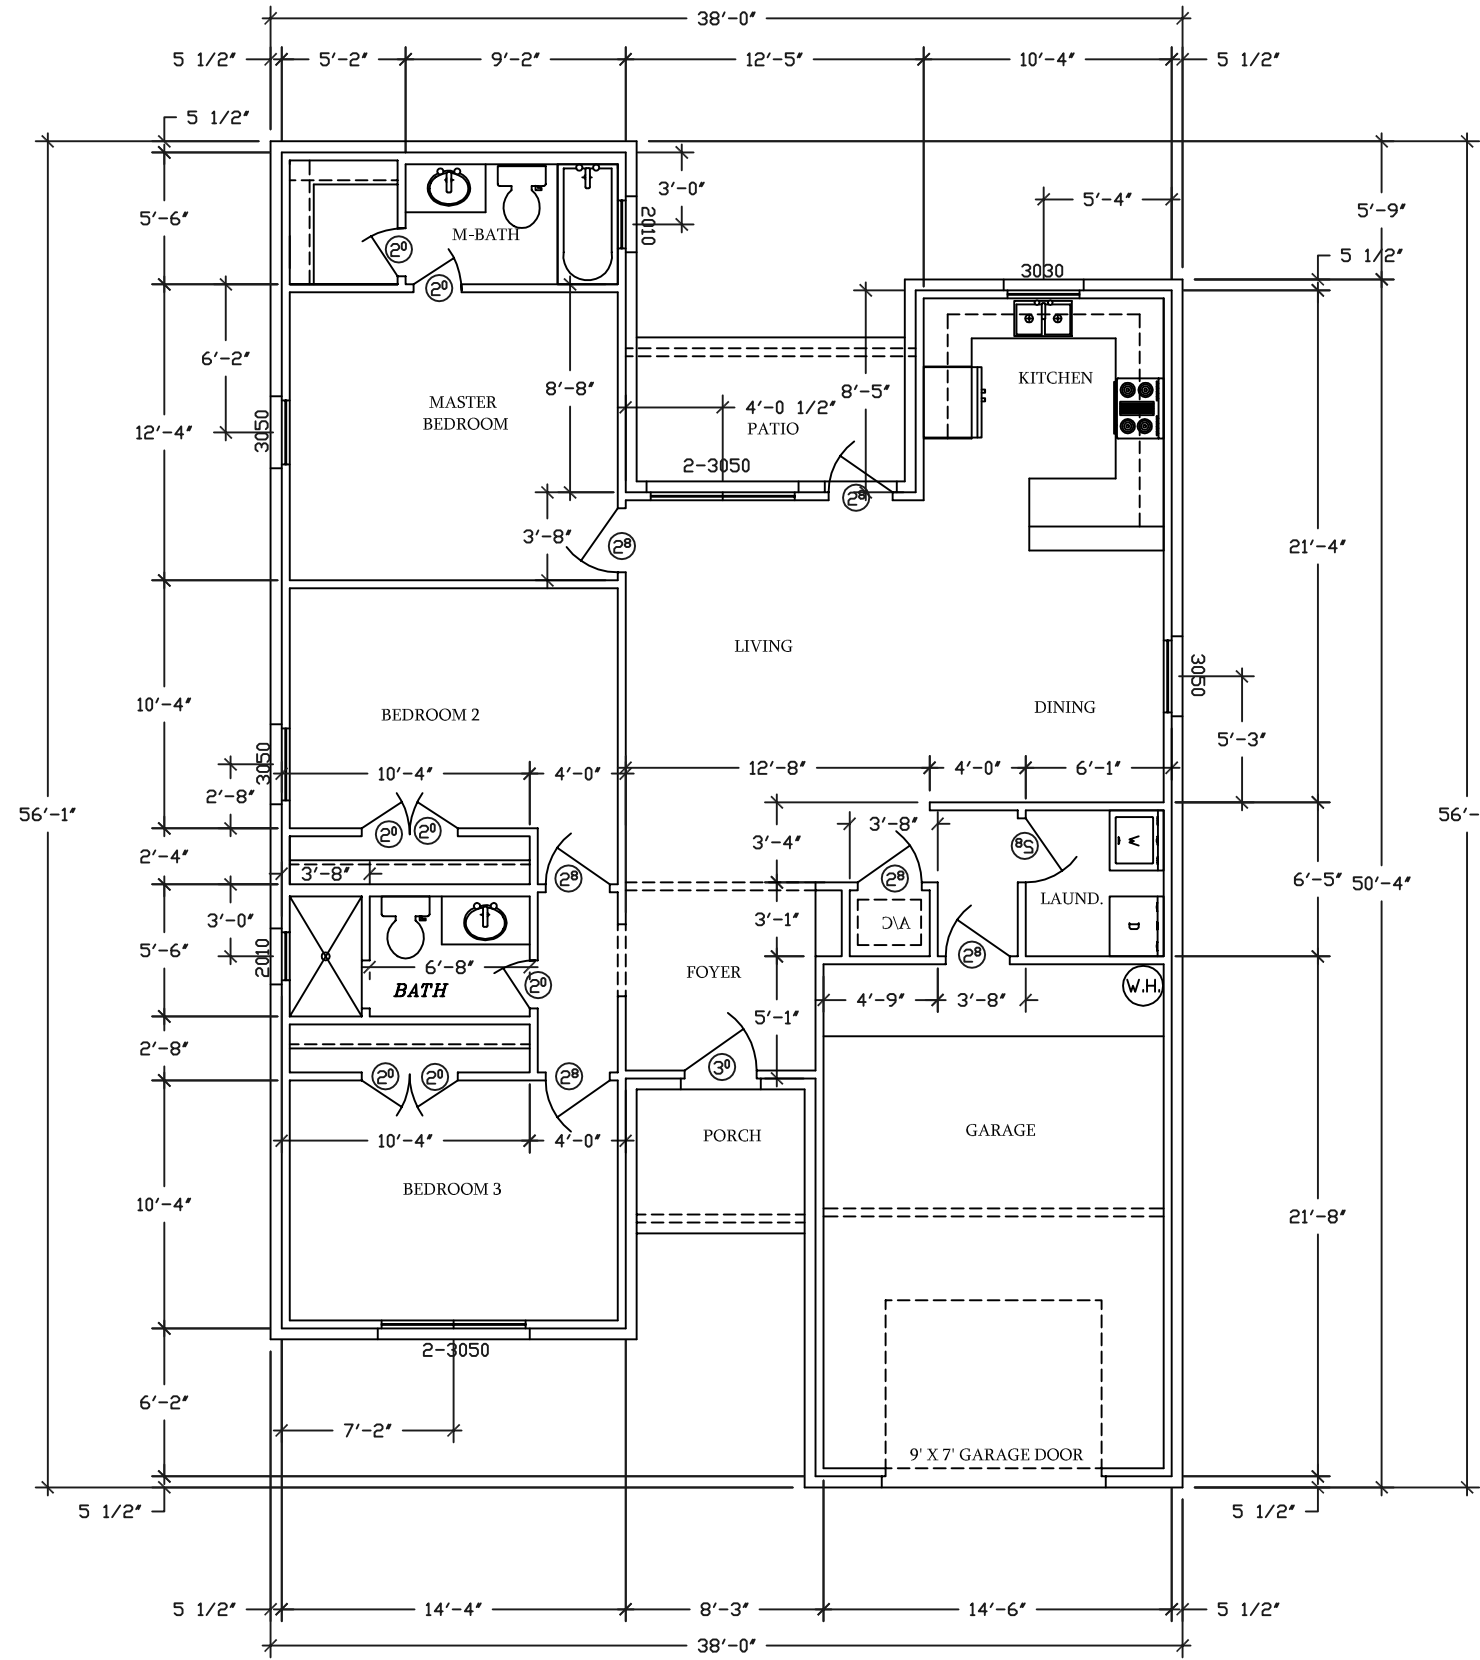

AREAS:	
LIVING AREA	1,357 SQ. FT.
GARAGE	339 SQ. FT.
PATIO	67 SQ. FT.
PORCH	42 SQ. FT.
<b>TOTAL AREA</b>	<b>1,805 SQ. FT.</b>

FLOOR PLAN  
SCALE 1/8" = 1'-0"

**OPTION 1**

PAGE NO.  
**1 / 4**  
PLAN NO.  
12-1278-A

MAR-BET DRAFTING & DESIGN  
McALLEN TEXAS 78504  
TEL. (956) 905-9591

Affordable Homes of  
South Texas Inc.

PRELIMINARY

REV.