


WINDSTORM COMPLIANCE PLAN

3 BD. / 2 BT.
ADAPTABLE LEFT PLAN
STANDARD ELEVATION
1,575 SQ. FT.

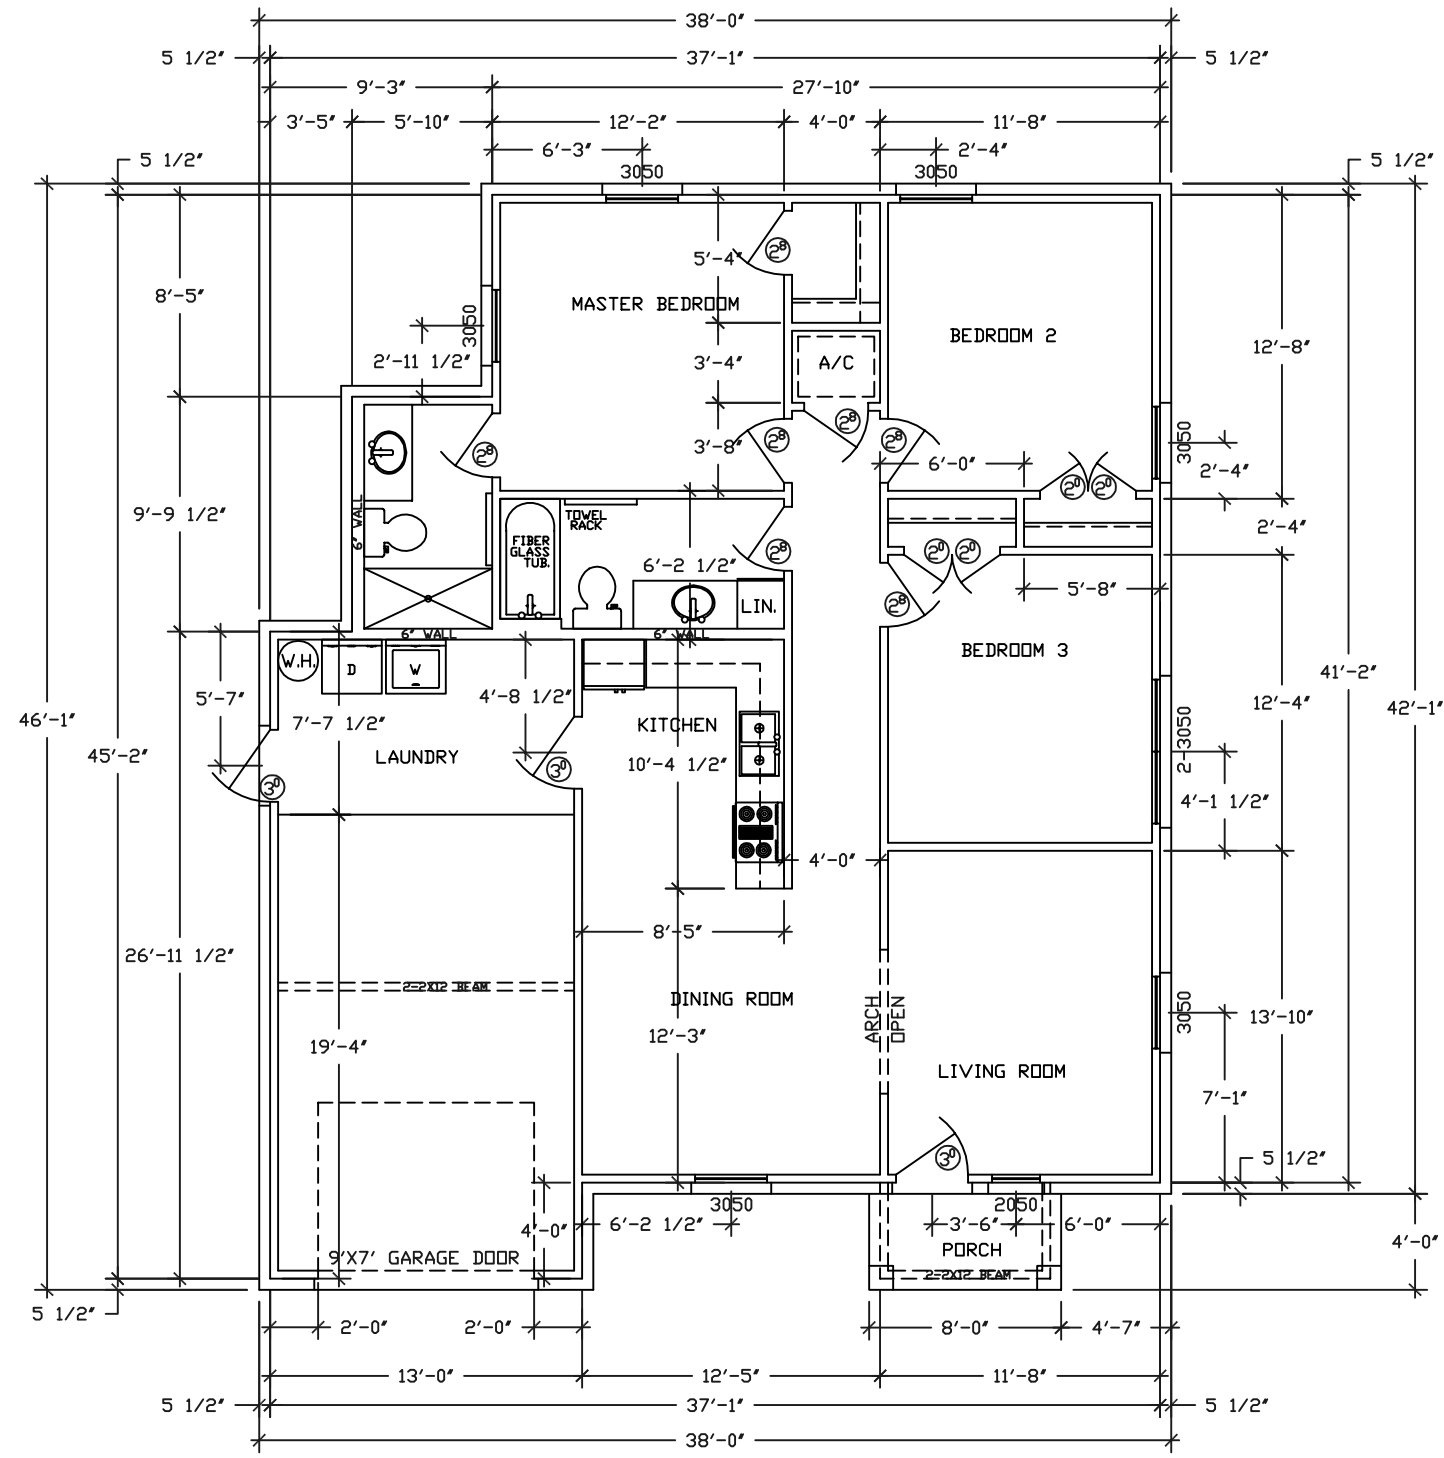

FLOOR PLAN
SCALE: 1/8" = 1'-0"

AREA	
LIVING	1,182 SQ. FT.
GARAGE	361 SQ. FT.
PORCH	32 SQ. FT.
TOTAL	1,575 SQ. FT.


Affordable Homes of
South Texas Inc.
ADAPTABLE 3/2 PLAN

MAR - BET DRAFTING AND DESIGN
MCALLEN TEXAS 78504
TEL. (956) 905-9591

PLAN NO.
03-593

WINDSTORM COMPLIANCE
PLAN

3 BD. / 2 BT.
ADAPTABLE RIGHT PLAN
STANDARD ELEVATION
1,575 SQ. FT.

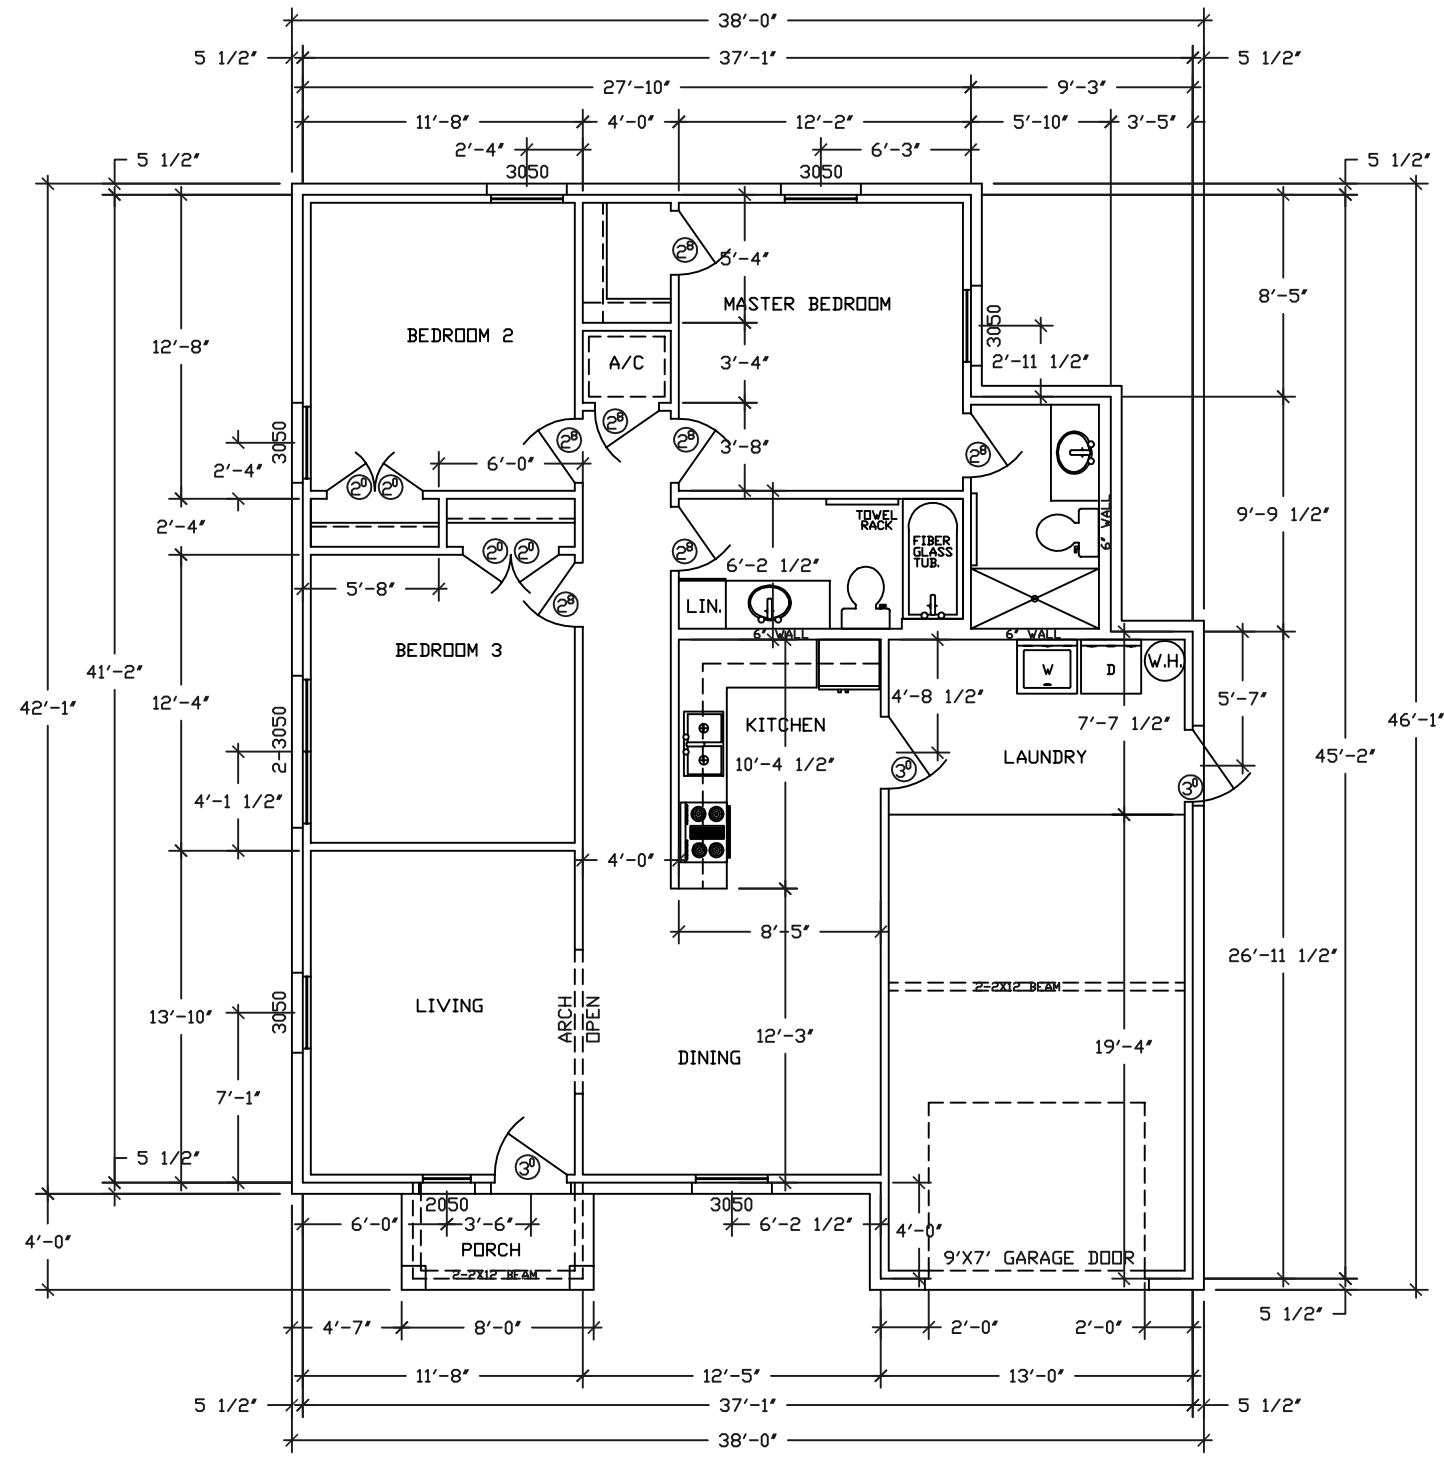

FLOOR PLAN
SCALE: 1/8" = 1'-0"

AREA	
LIVING	1,182 SQ. FT.
GARAGE	361 SQ. FT.
PORCH	32 SQ. FT.
TOTAL	1,575 SQ. FT.

Affordable Homes of
South Texas Inc.
ADAPTABLE 3/2 PLAN

MAR - BET DRAFTING AND DESIGN
McALLEN TEXAS 78504
TEL.(956) 905-9591

PLAN NO.
03-593