



LEFT ELEVATION
1/4"-1'-0"

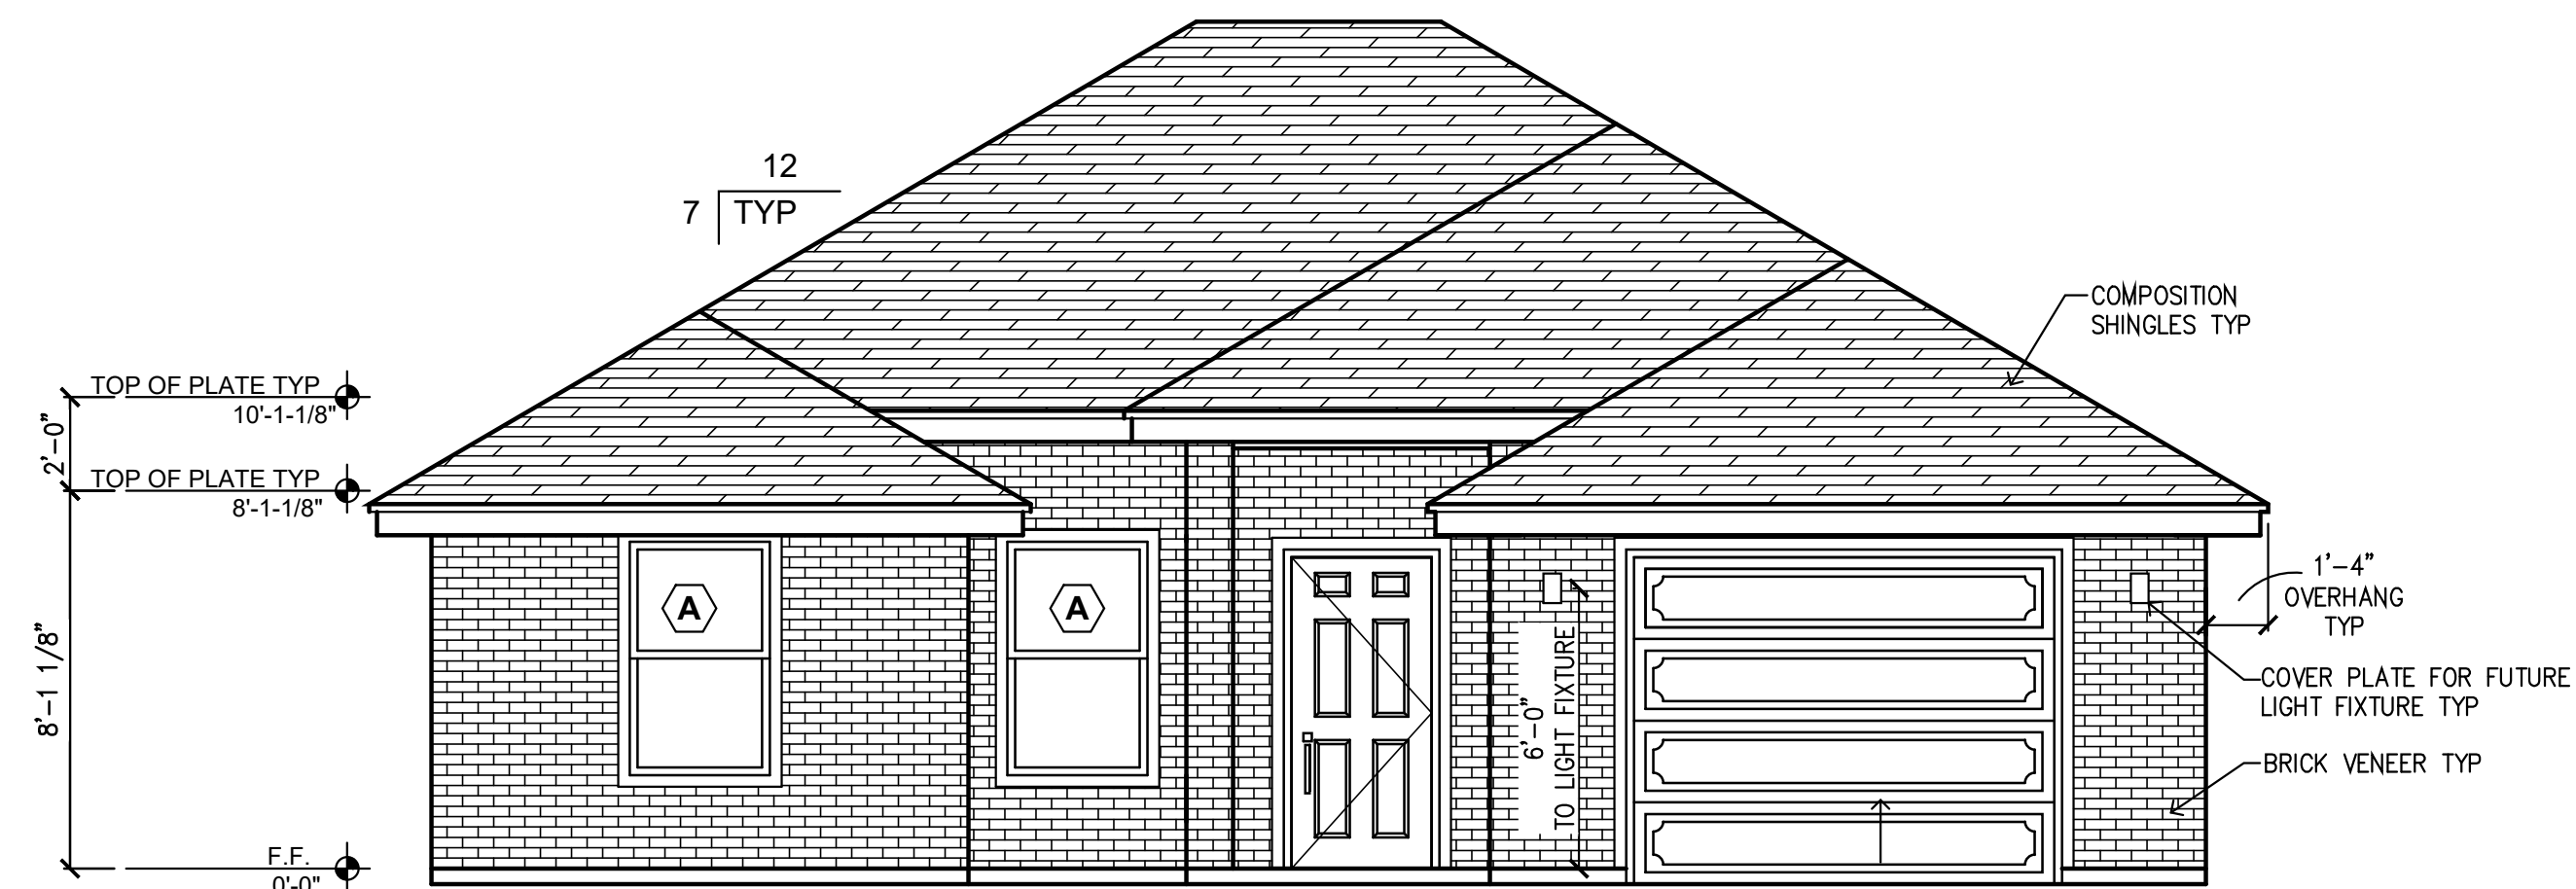


FRONT ELEVATION
1/4"-1'-0"

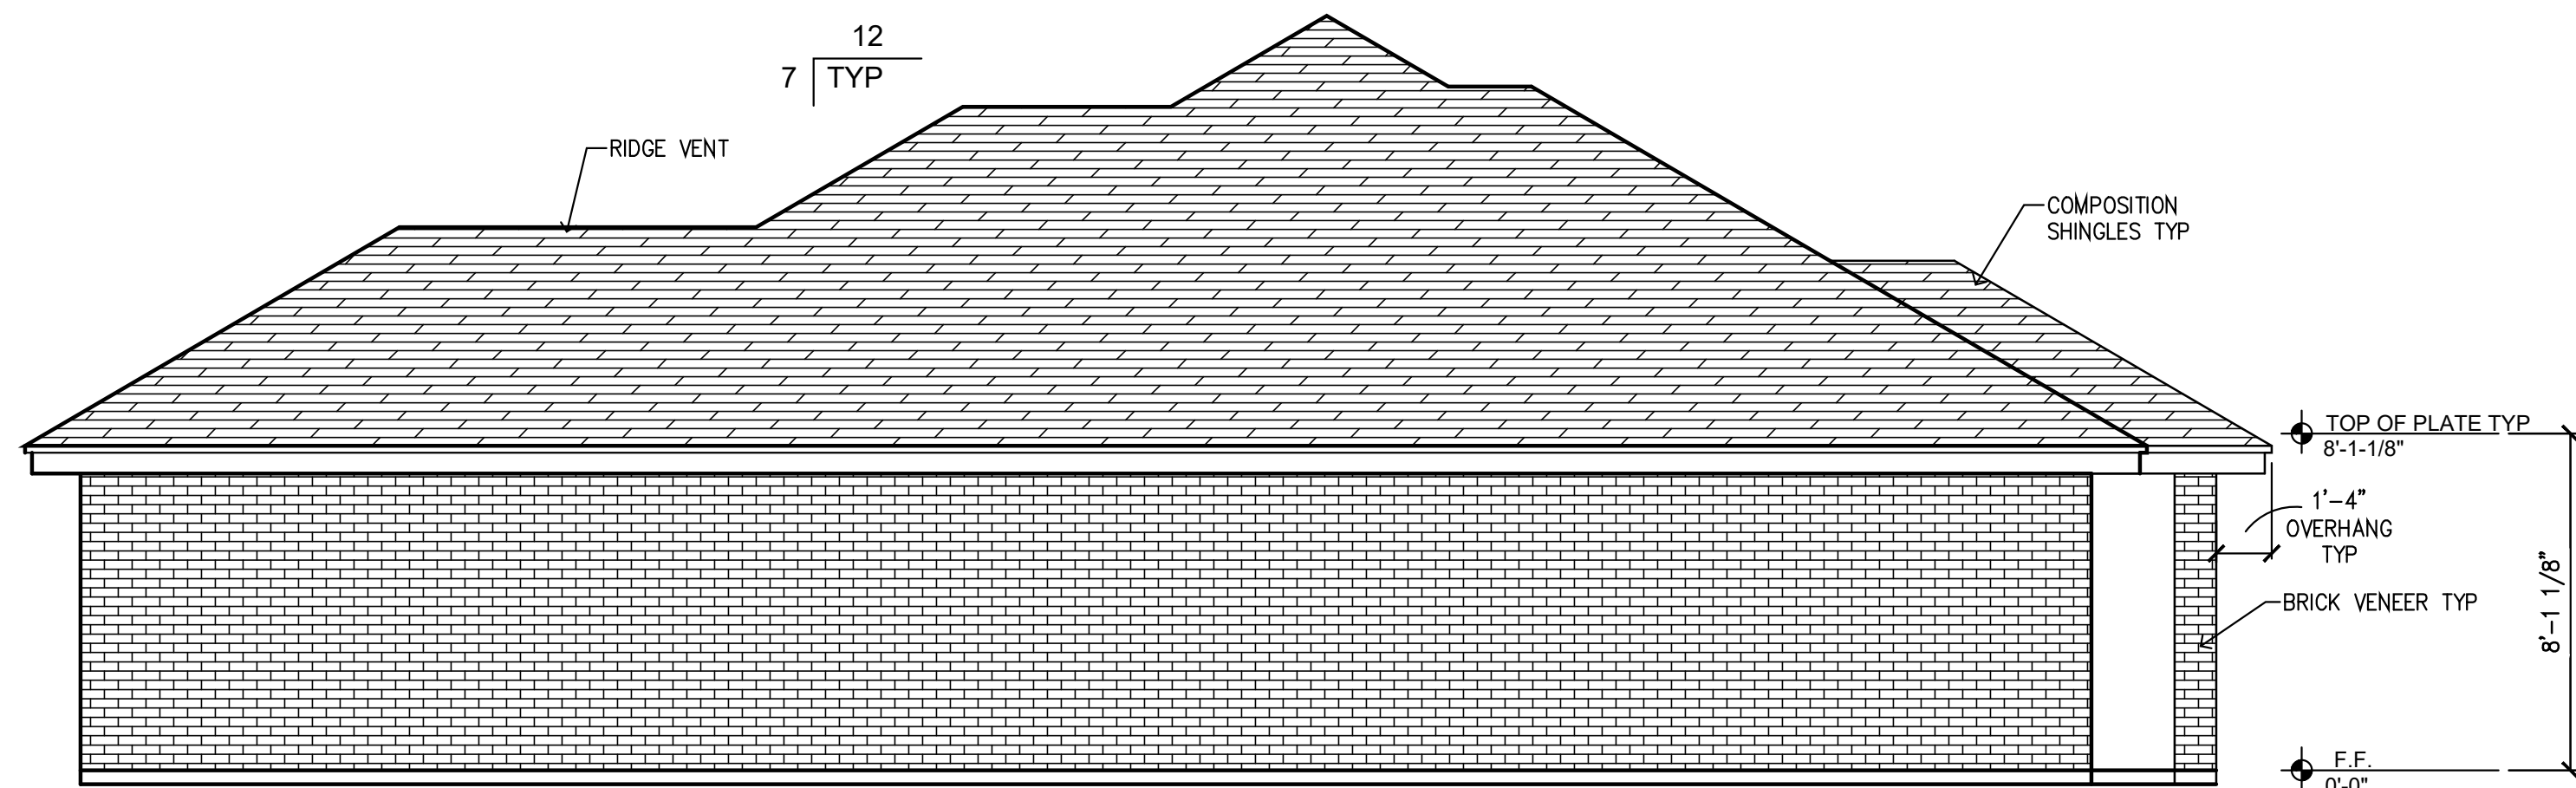

RIGHT ELEVATION
1/4"-1'-0"



REAR ELEVATION
1/4"-1'-0"

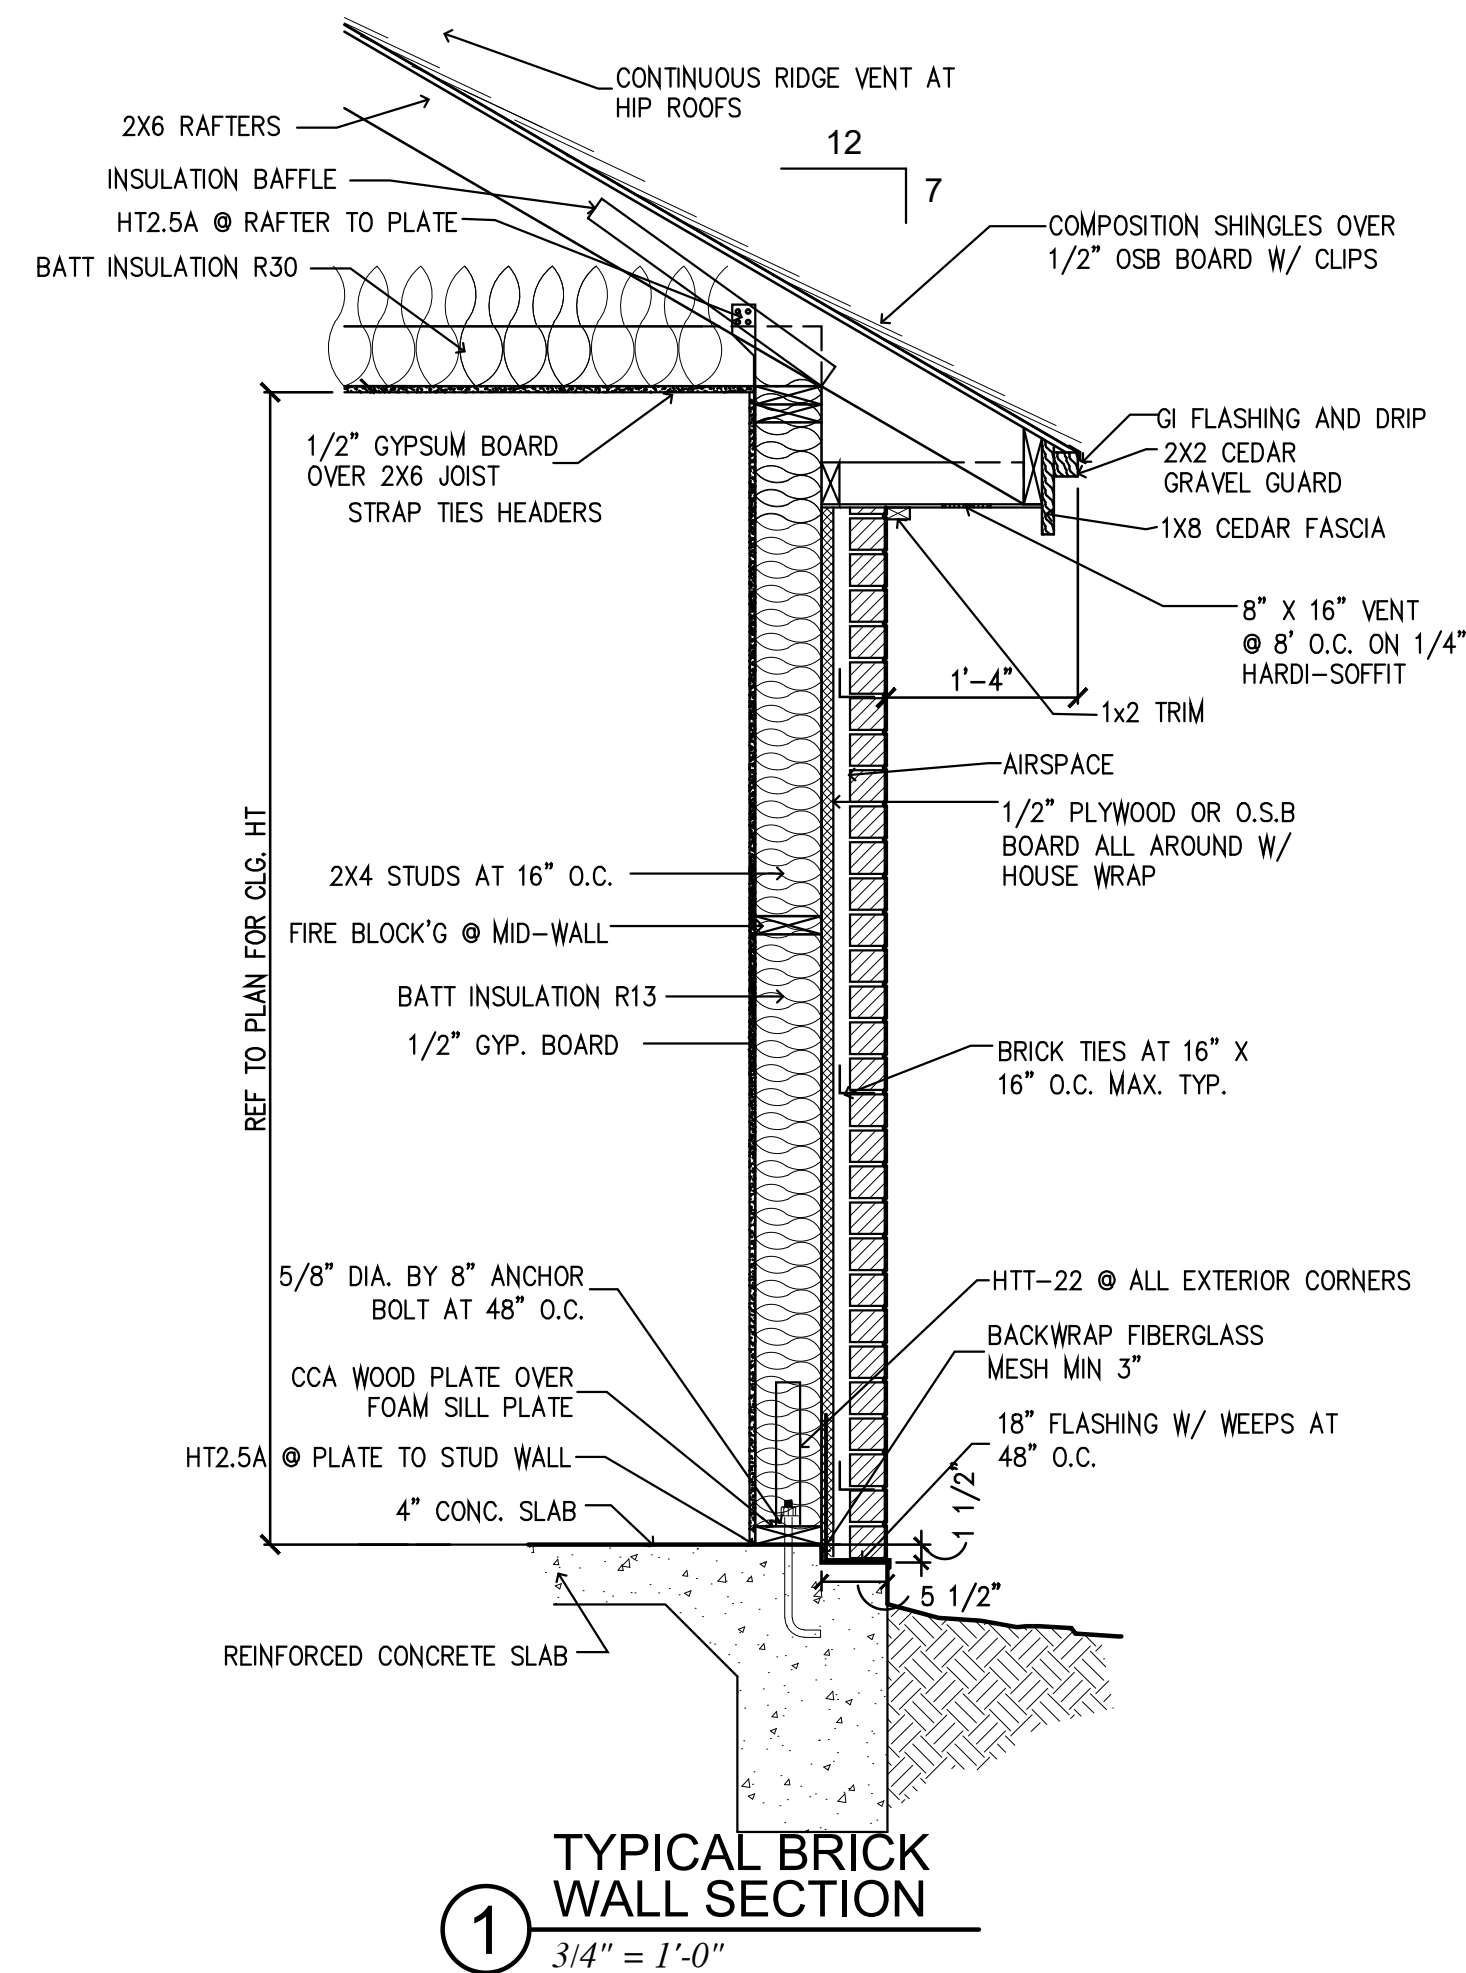

TYPICAL BRICK WALL SECTION
3/4" = 1'-0"



ESPADA OPTION SCHEME B ELEVATION

SIGNATURE IF USING THIS OPTION

Elevation C
\$2,500
Stone OR
Stucco




ESPADA OPTION SCHEME C ELEVATION

SIGNATURE IF USING THIS OPTION

Elevation B
\$2,500

DISCLAIMER: FUTURE IMAGE DESIGN, LLC ASSUMES NO LIABILITY FOR ANY STRUCTURE CONSTRUCTED FROM THIS PLAN. IT IS THE RESPONSIBILITY OF THE PURCHASER OF THIS PLAN TO OBTAIN THE FOLLOWING: 1- BUILDER OR CONTRACTOR MUST VERIFY ALL DIMENSIONS PRIOR TO PROCEEDING WITH CONSTRUCTION. 2- BUILDER OR CONTRACTOR MUST VERIFY COMPLIANCE WITH ALL LOCAL BUILDING CODES OF THE AREA BEFORE THE STRUCTURE IS TO BE CONSTRUCTED AND LOCATED. BEFORE THE STRUCTURE IS TO BE CONSTRUCTED AND LOCATED. ENGINEERING ASPECTS SHOULD INCORPORATE ACTUAL SITE CONDITIONS.

FUTURE IMAGE DESIGN, LLC

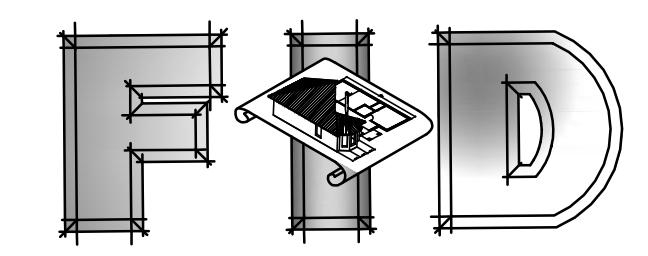

fidiyomar@gmail.com OMAR SERNA 956.246.6878

Plan Submittals PERMIT SET

Date 9NOV21

Project Name and Address
AFFORDABLE HOMES OF SOUTH TEXAS, INC.
MODEL HOME ESPADA (RIGHT)
CONTACT: TONY FERNANDEZ
PH: 956.687.6263

Project No. FID 20030

Drawing Title
EXTERIOR ELEVATIONS & WALL SECTION

Drawing No. 301