


WINDSTORM COMPLIANCE
PLAN

4 BD. / 2 BT.
ACCESSIBLE LEFT PLAN
STANDARD ELEVATION
1,721 SQ. FT.

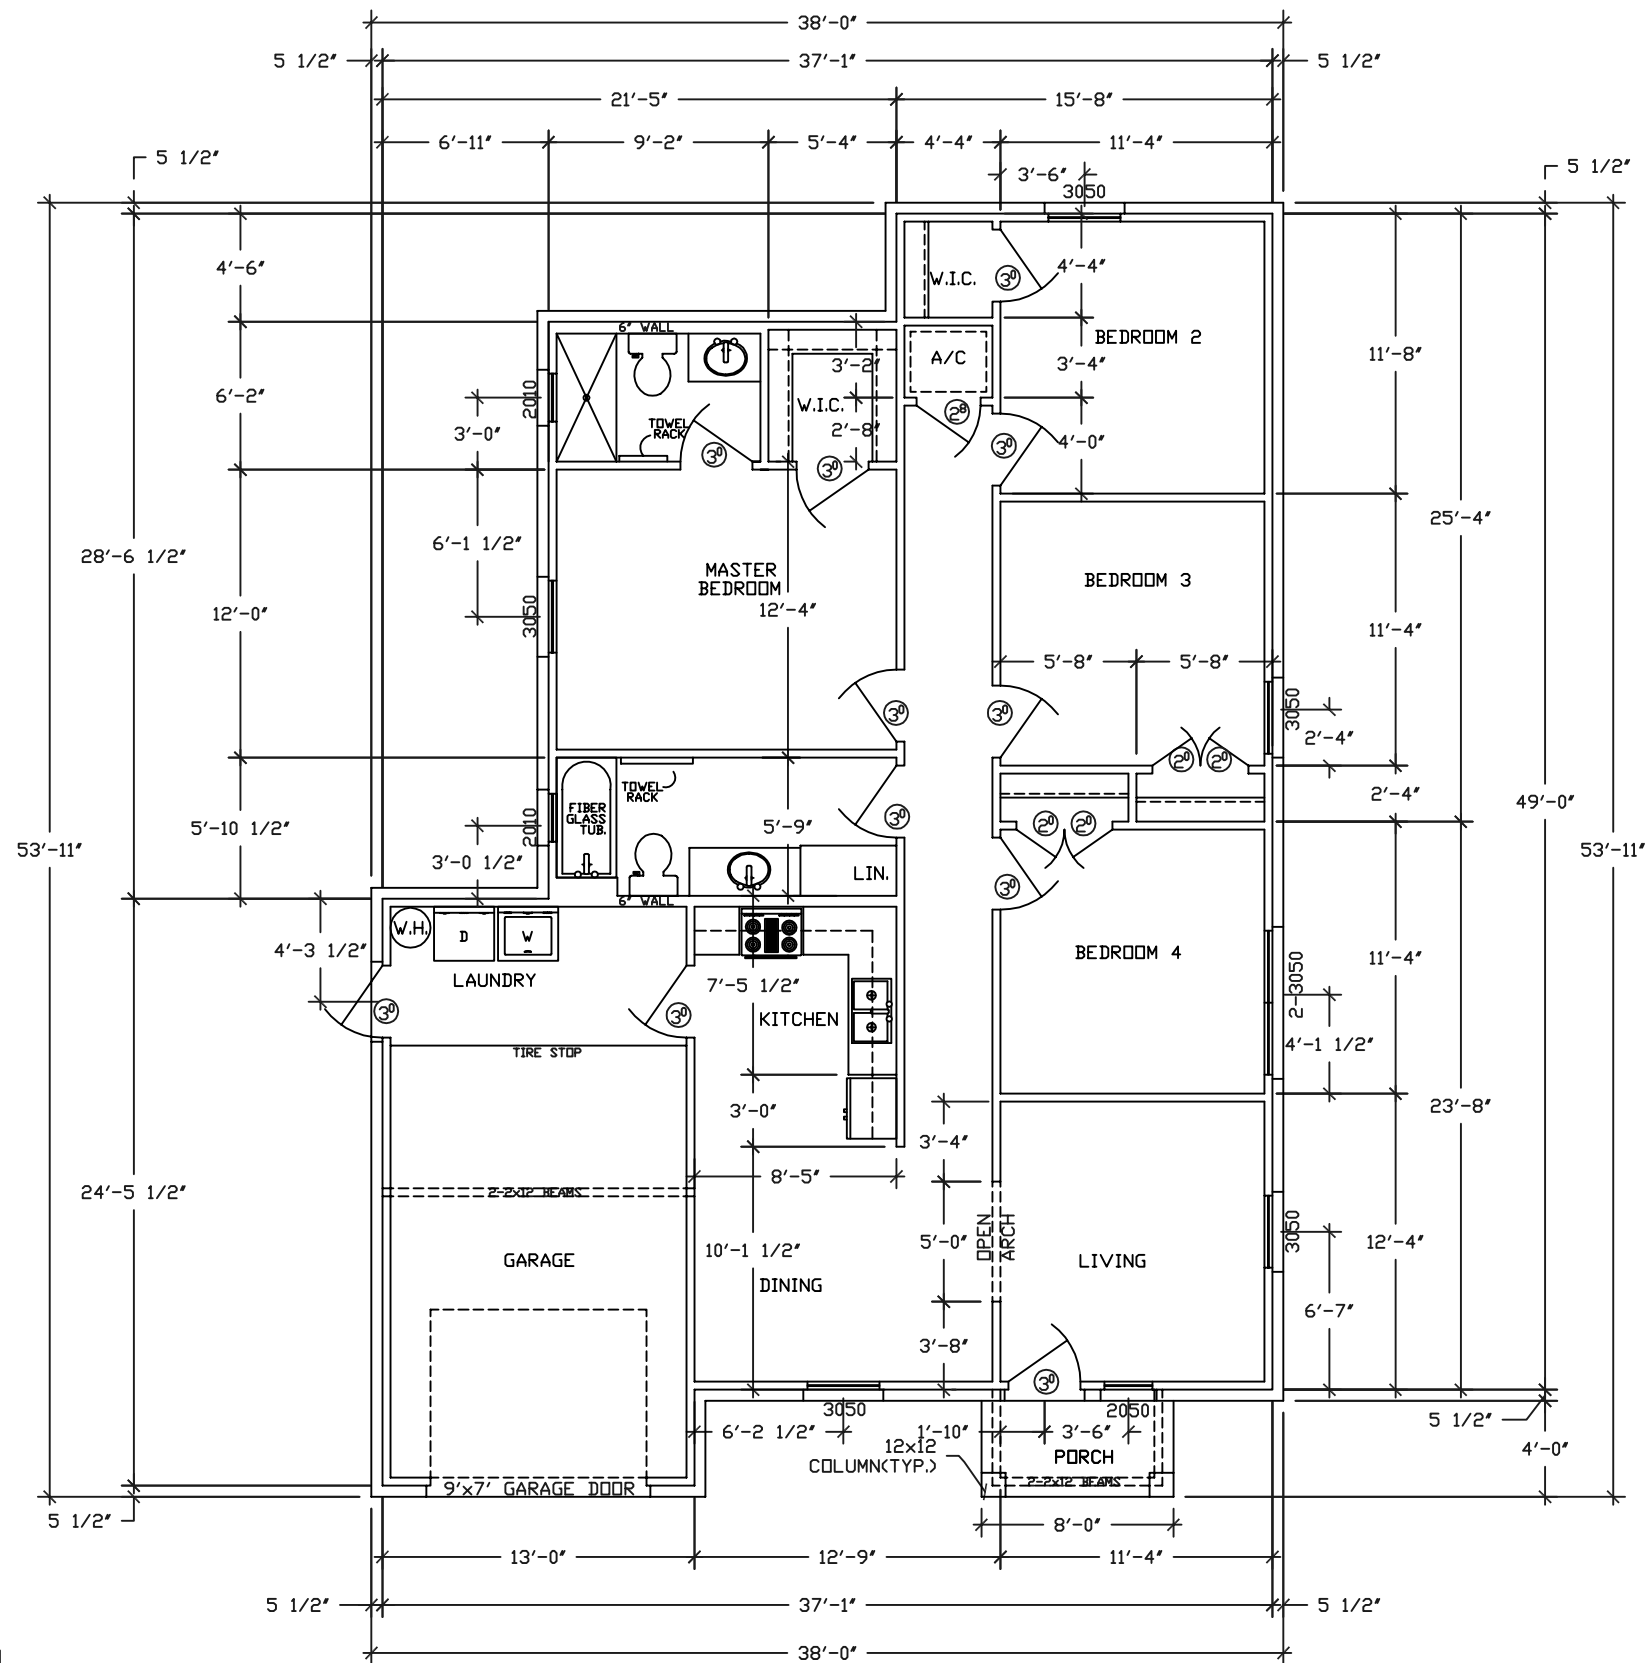

FLOOR PLAN
SCALE: 1/8" = 1'-0"

AREA	
LIVING	1,358 SQ. FT.
GARAGE	331 SQ. FT.
PORCH	32 SQ. FT.
TOTAL	1,721 SQ. FT.

McAllen Affordable Homes Inc.
ACCESSIBLE 4 / 2 PLAN


MAR - BET DRAFTING AND DESIGN
4207 N. 22nd. STREET
McALLEN TEXAS 78504
TEL.(956) 6661-1881 FAX.(956) 661-1882

PLAN NO.
03-593

DATE: 10/24/03

WINDSTORM COMPLIANCE
PLAN

4 BD. / 2 BT.
ACCESSIBLE RIGHT PLAN
STANDARD ELEVATION
1,721 SQ. FT.

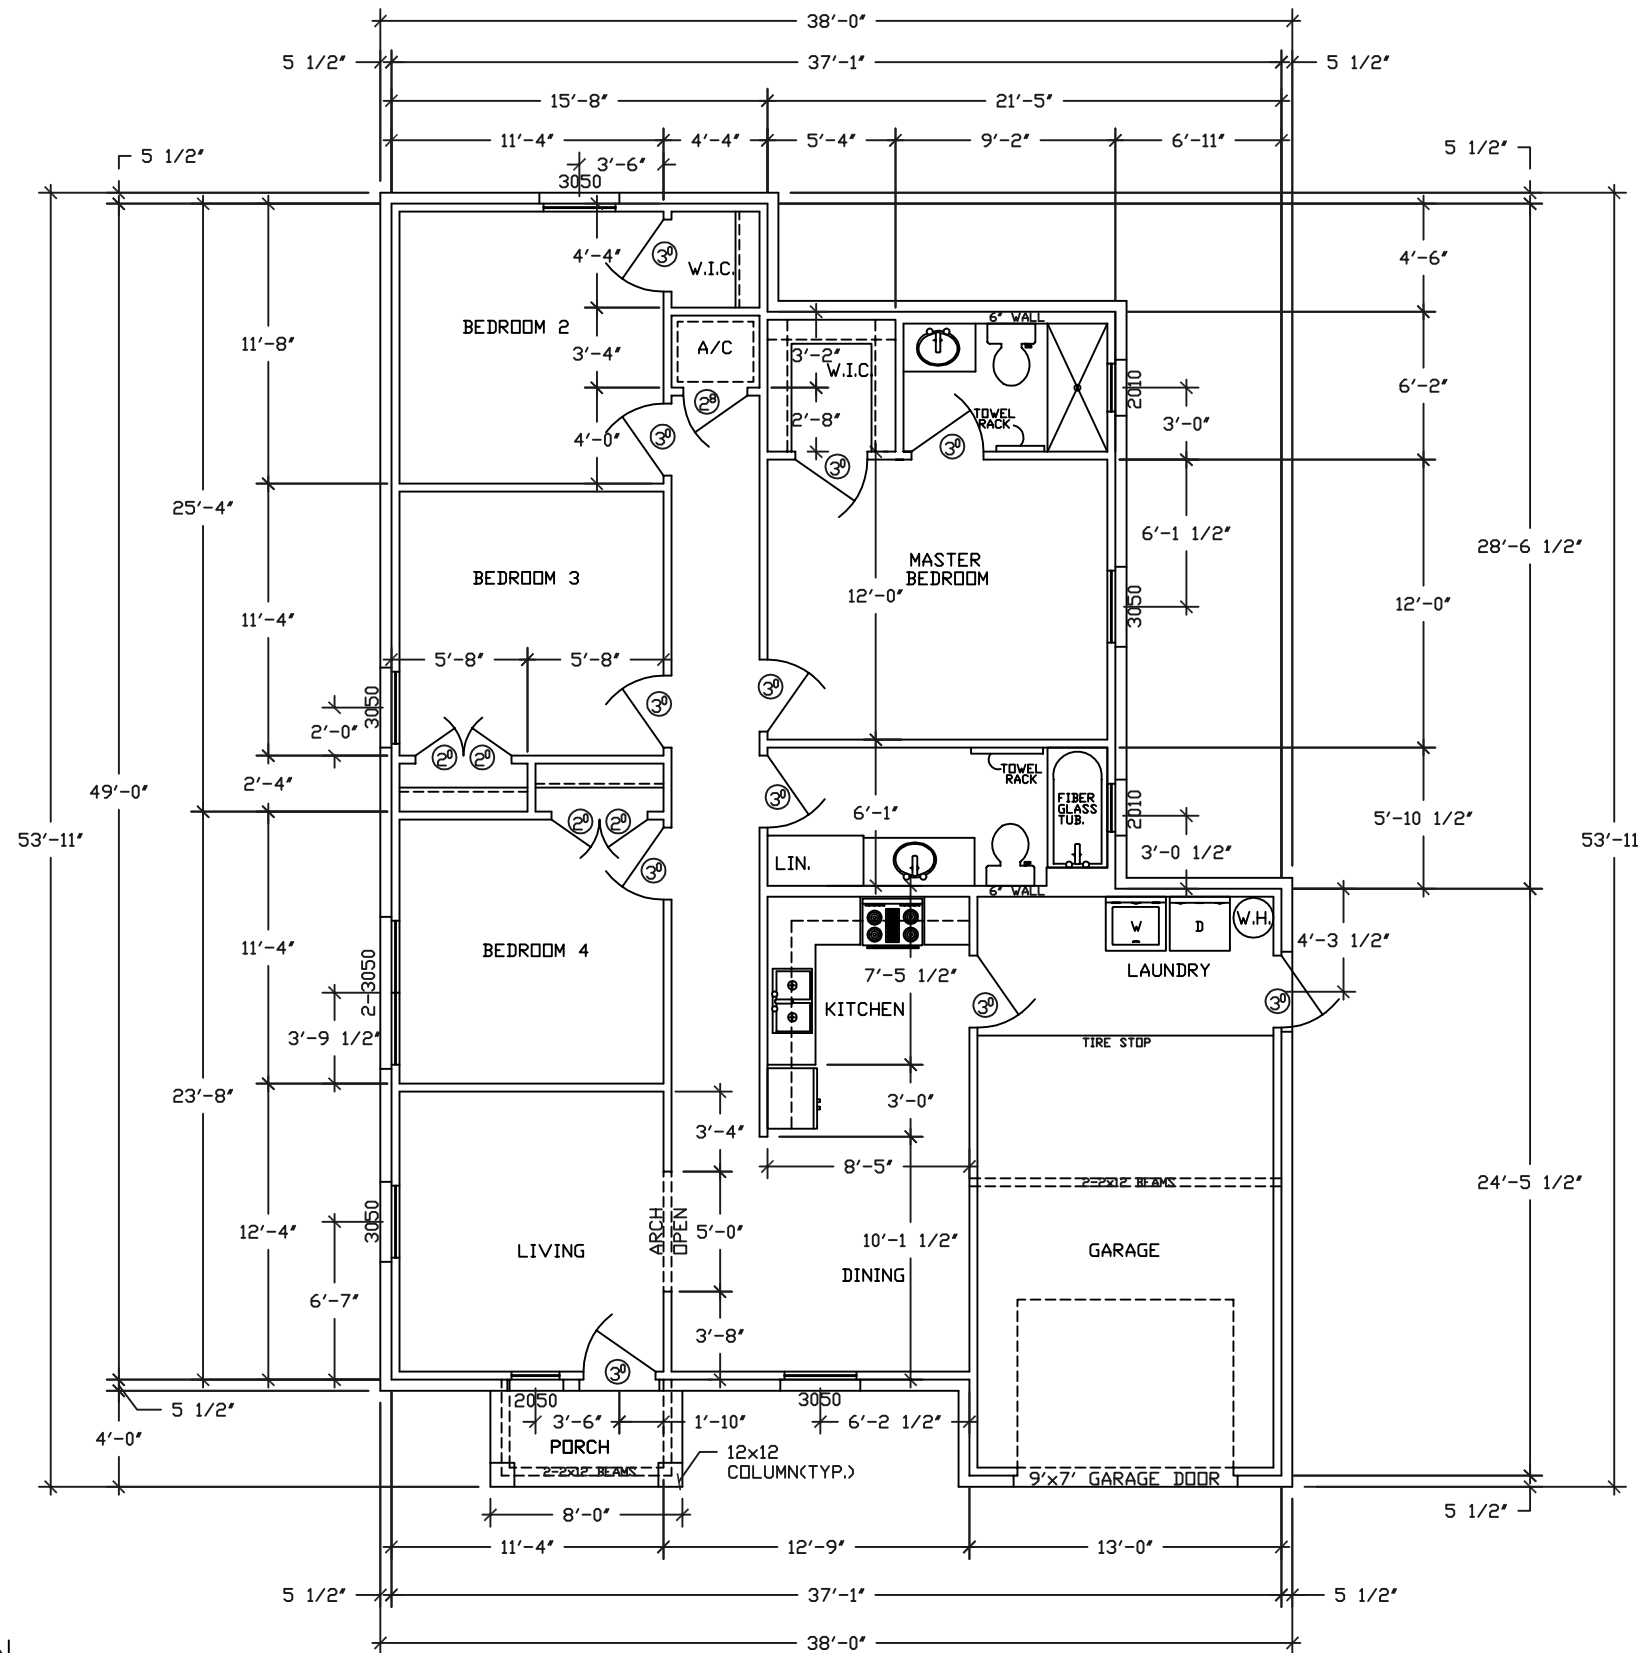

FLOOR PLAN
SCALE: 1/8" = 1'-0"

AREA	
LIVING	1,358 SQ. FT.
GARAGE	331 SQ. FT.
PORCH	32 SQ. FT.
TOTAL	1,721 SQ. FT.

McAllen Affordable Homes Inc.
ACCESSIBLE 4/2 PLAN

MAR - BET DRAFTING AND DESIGN
4207 N. 22nd. STREET
McALLEN TEXAS 78504
TEL.(956) 6661-1881 FAX.(956) 661-1882

PLAN NO.
03-593

DATE: 10/24/03