


**WINDSTORM COMPLIANCE PLAN**

**5 BD. / 2 BT. ADAPTABLE LEFT PLAN**  
**STANDARD ELEVATION**  
**1,879 SQ. FT.**

AREAS:

LIVING	1,519 SQ. FT.
GARAGE	328 SQ. FT.
PORCH	32 SQ. FT.
<b>TOTAL</b>	<b>1,879 SQ. FT.</b>

**FLOOR PLAN**  
 SCALE: 1/8" = 1'-0"

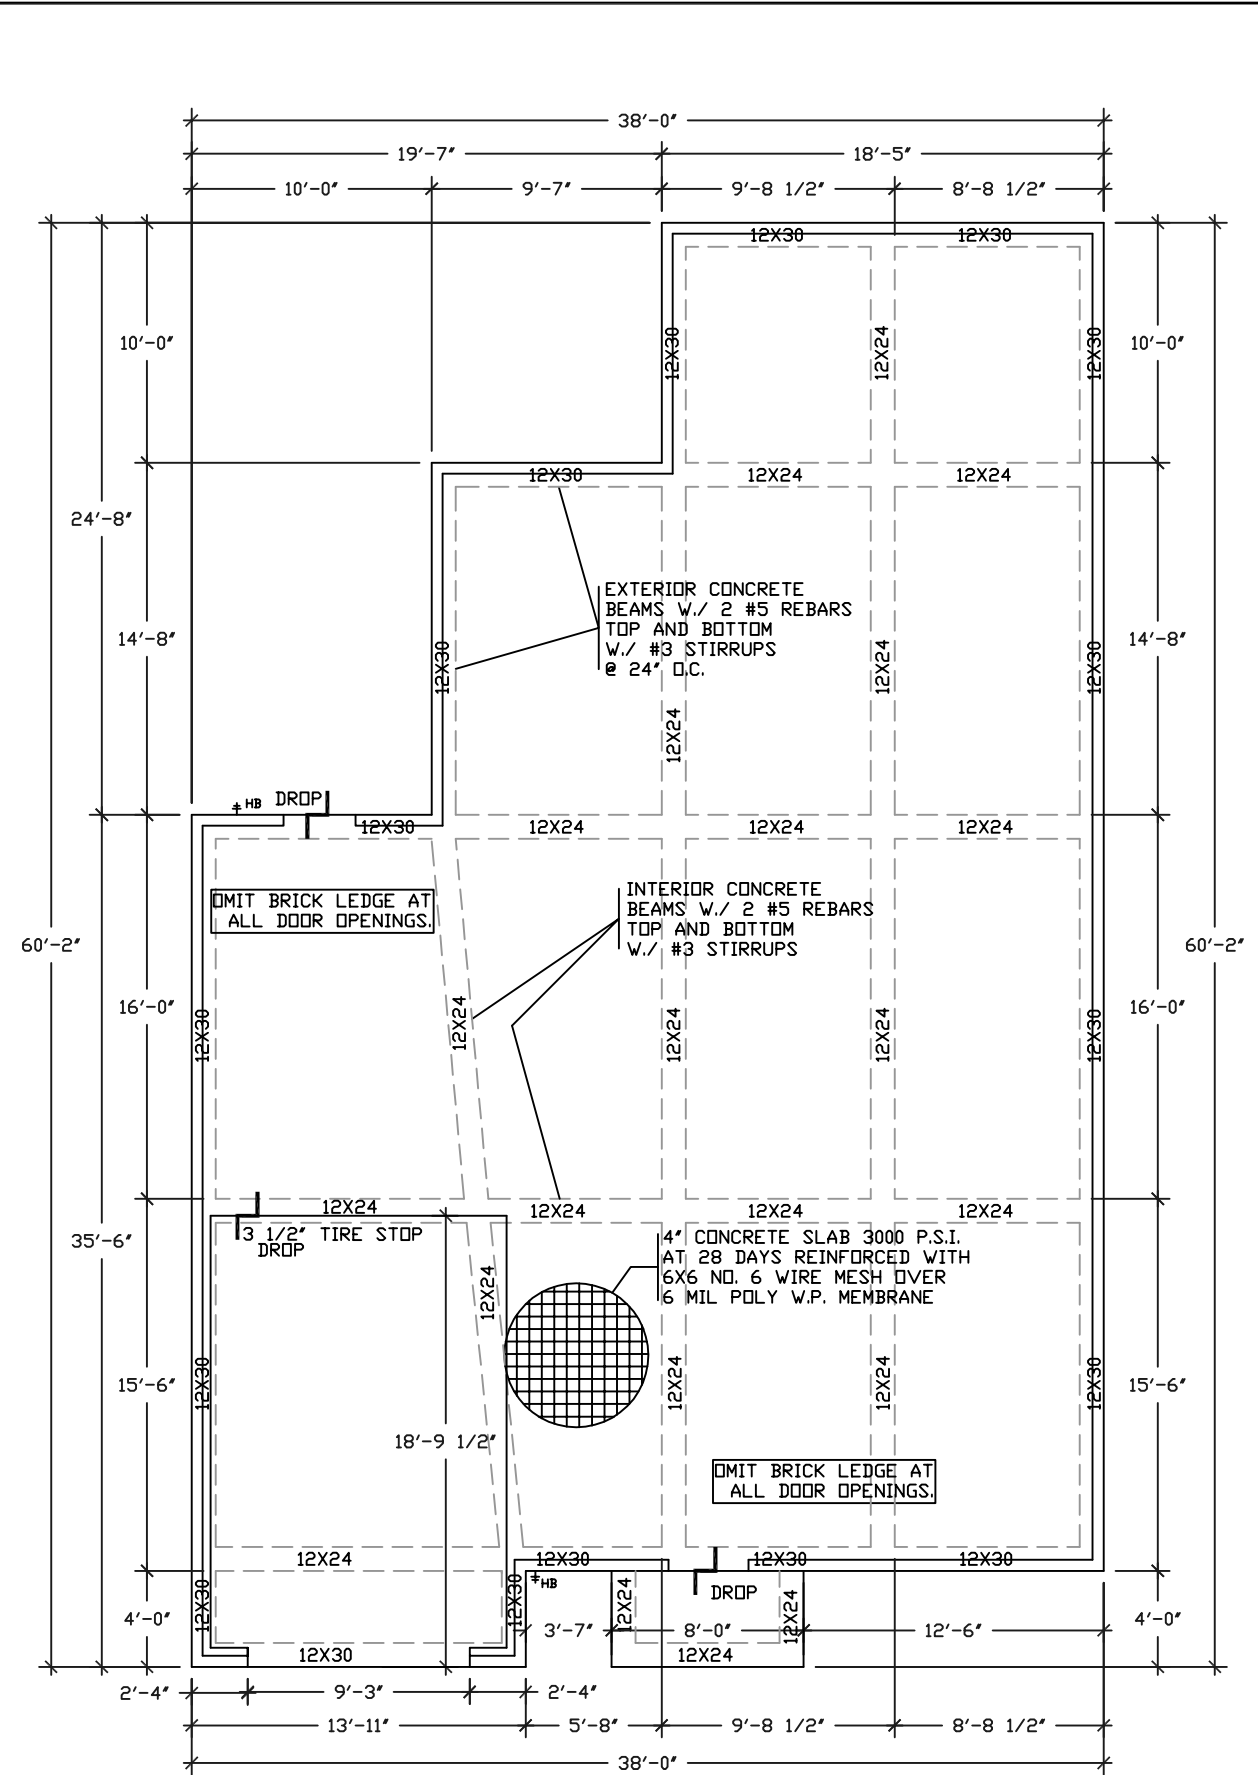

**FOUNDATION PLAN**  
 SCALE: 1/8" = 1'-0"

PLANS FOR:  
**NEW 5 BEDROOM 2 BATH ADAPTIBLE**

MCALLEN AFFORDABLE HOMES Inc.


DATE: 10/28/03

REV. / FOUNDATION SCALE: 1/8" = 1'-0"

MAR-BET DRAFTING & DESIGN  
 4207 N. 22ND. STREET  
 McALLEN TEXAS 78504  
 TEL. (956)661-1881 FAX (956)661-1882

PAGE NO.  
**1/2**

PLAN NO.  
**03-466**

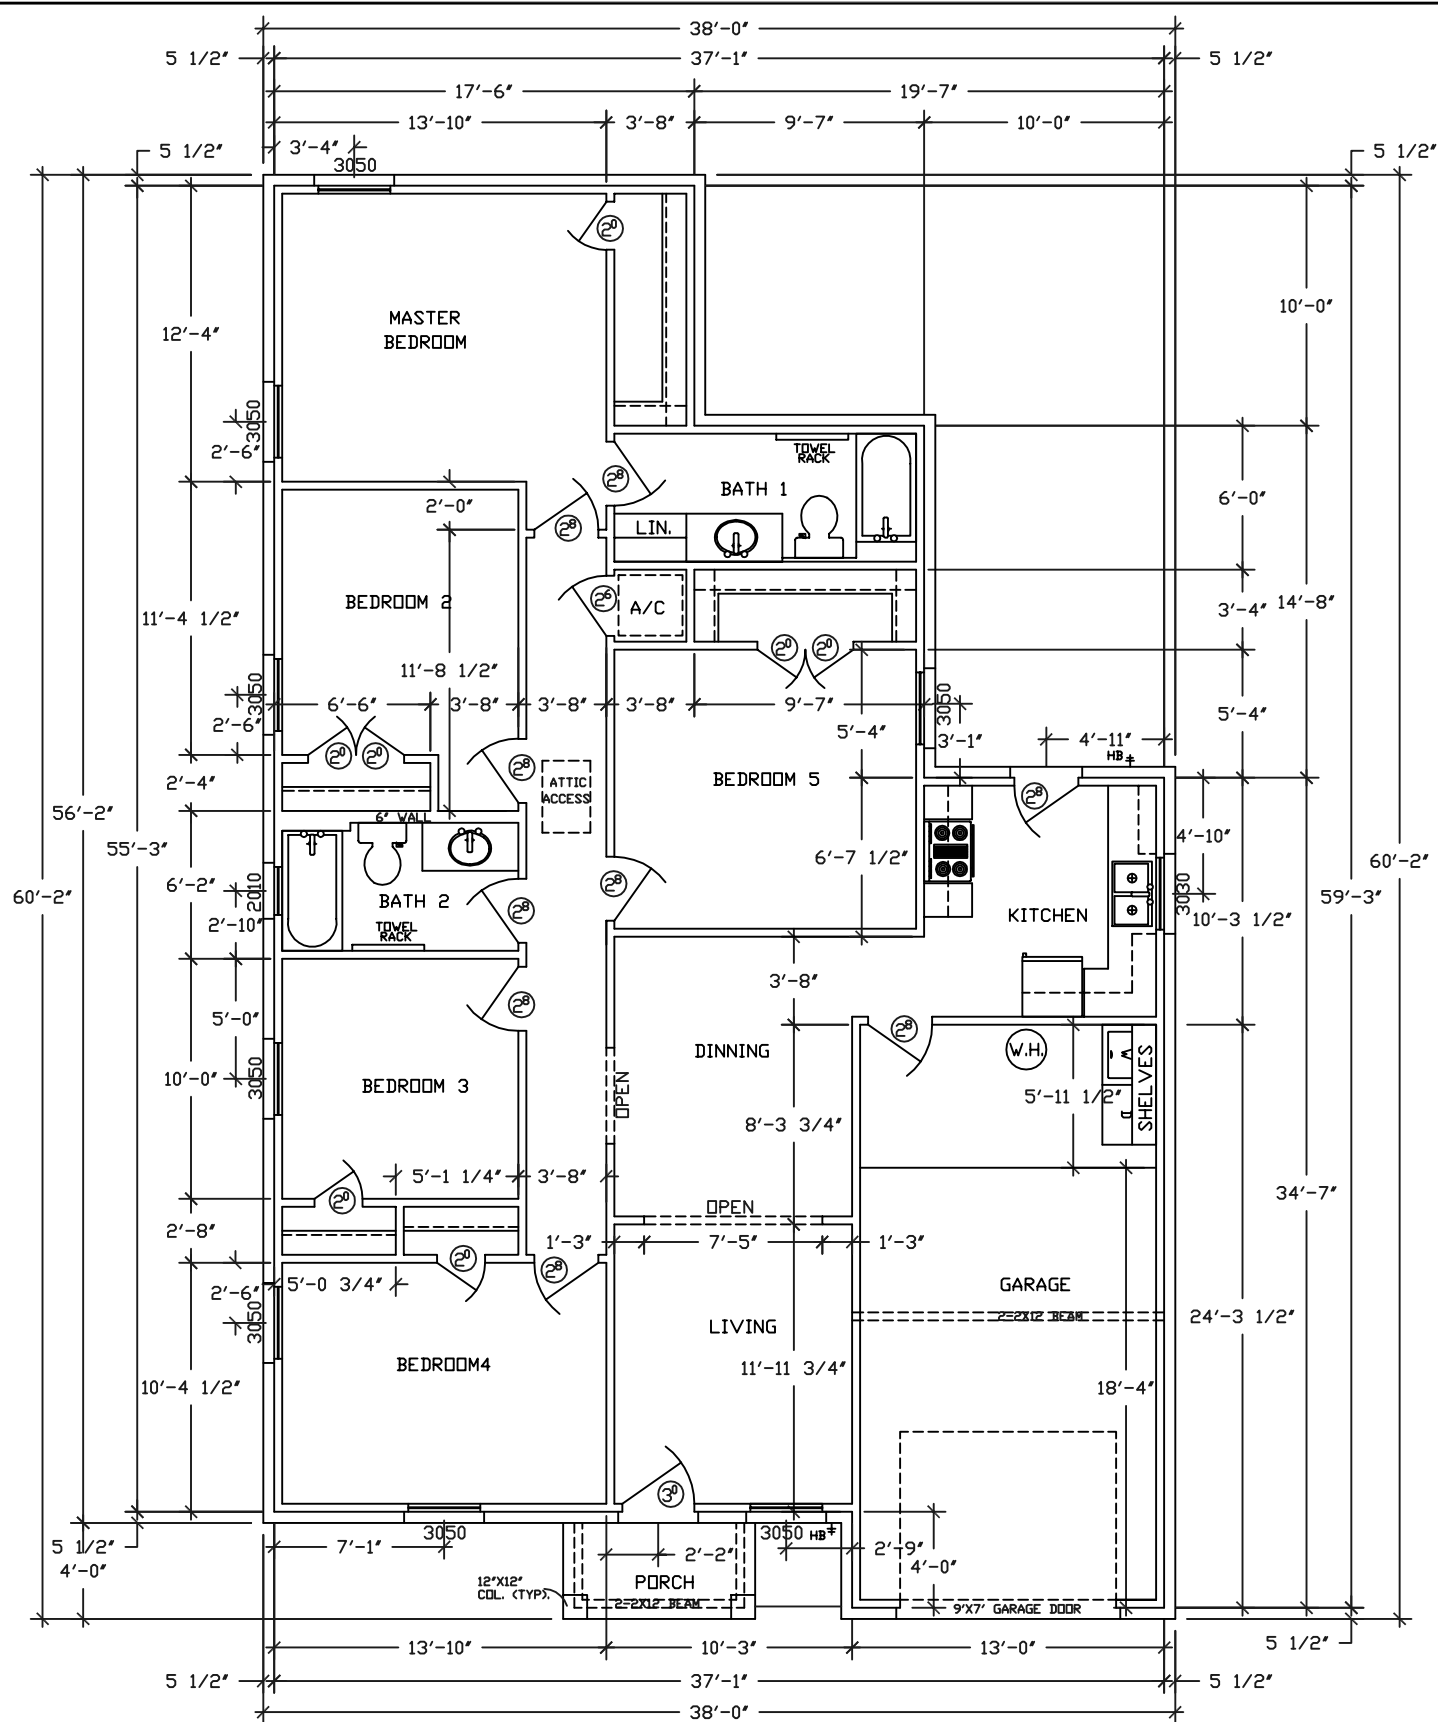


**WINDSTORM COMPLIANCE PLAN**

**5 BD. / 2 BT. ADAPTABLE RIGHT PLAN**  
**STANDARD ELEVATION**  
**1,879 SQ. FT.**

AREAS:	
LIVING	1,519 SQ. FT.
GARAGE	328 SQ. FT.
PORCH	32 SQ. FT.
<b>TOTAL</b>	<b>1,879 SQ. FT.</b>

**FLOOR PLAN**  
 SCALE: 1/8" = 1'-0"

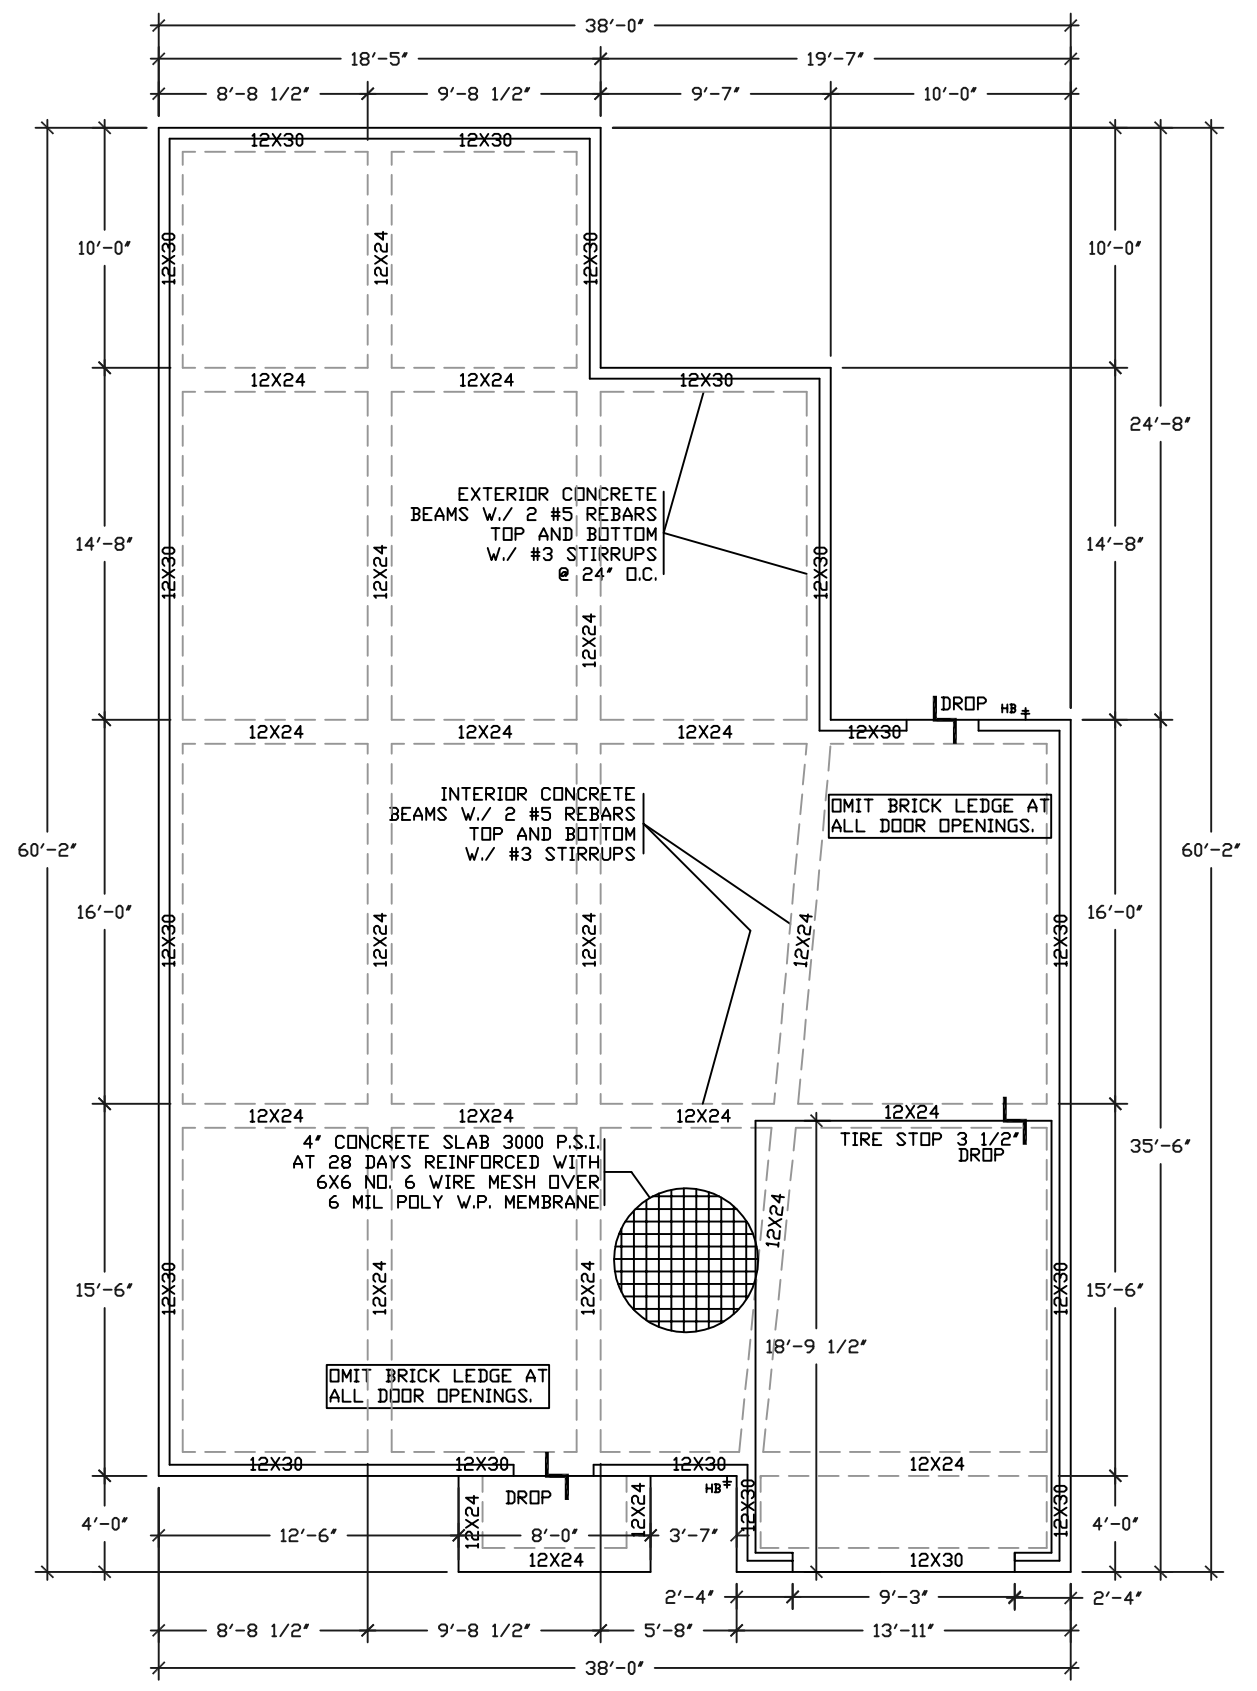

**FOUNDATION PLAN**  
 SCALE: 1/8" = 1'-0"

PLANS FOR:  
**NEW 5 BEDROOM 2 BATH ADAPTIBLE**

*Affordable Homes of South Texas Inc.*

**MAR-BET DRAFTING & DESIGN**  
 McALLEN TEXAS 78504  
 TEL. (956) 905-9591

PAGE NO.  
**1/5**  
 PLAN NO.  
**03-466**

REV.

FLOOR / FOUNDATION SCALE: 1/8" = 1'-0"