

AREAS	
LIVING AREA	1,456 SQ.FT.
GARAGE	320 SQ.FT.
PATIO	65 SQ.FT.
PORCH	37 SQ.FT.
TOTAL	1,878 SQ.FT.

PLANS FOR:
NEW 4 BEDROOM 2 BATH

Affordable Homes of
South Texas Inc.


MAR-BET DRAFTING & DESIGN
McALLEN TEXAS 78504
TEL. (956)905-9591

PAGE NO.

1/4

PLAN NO.

13-1341

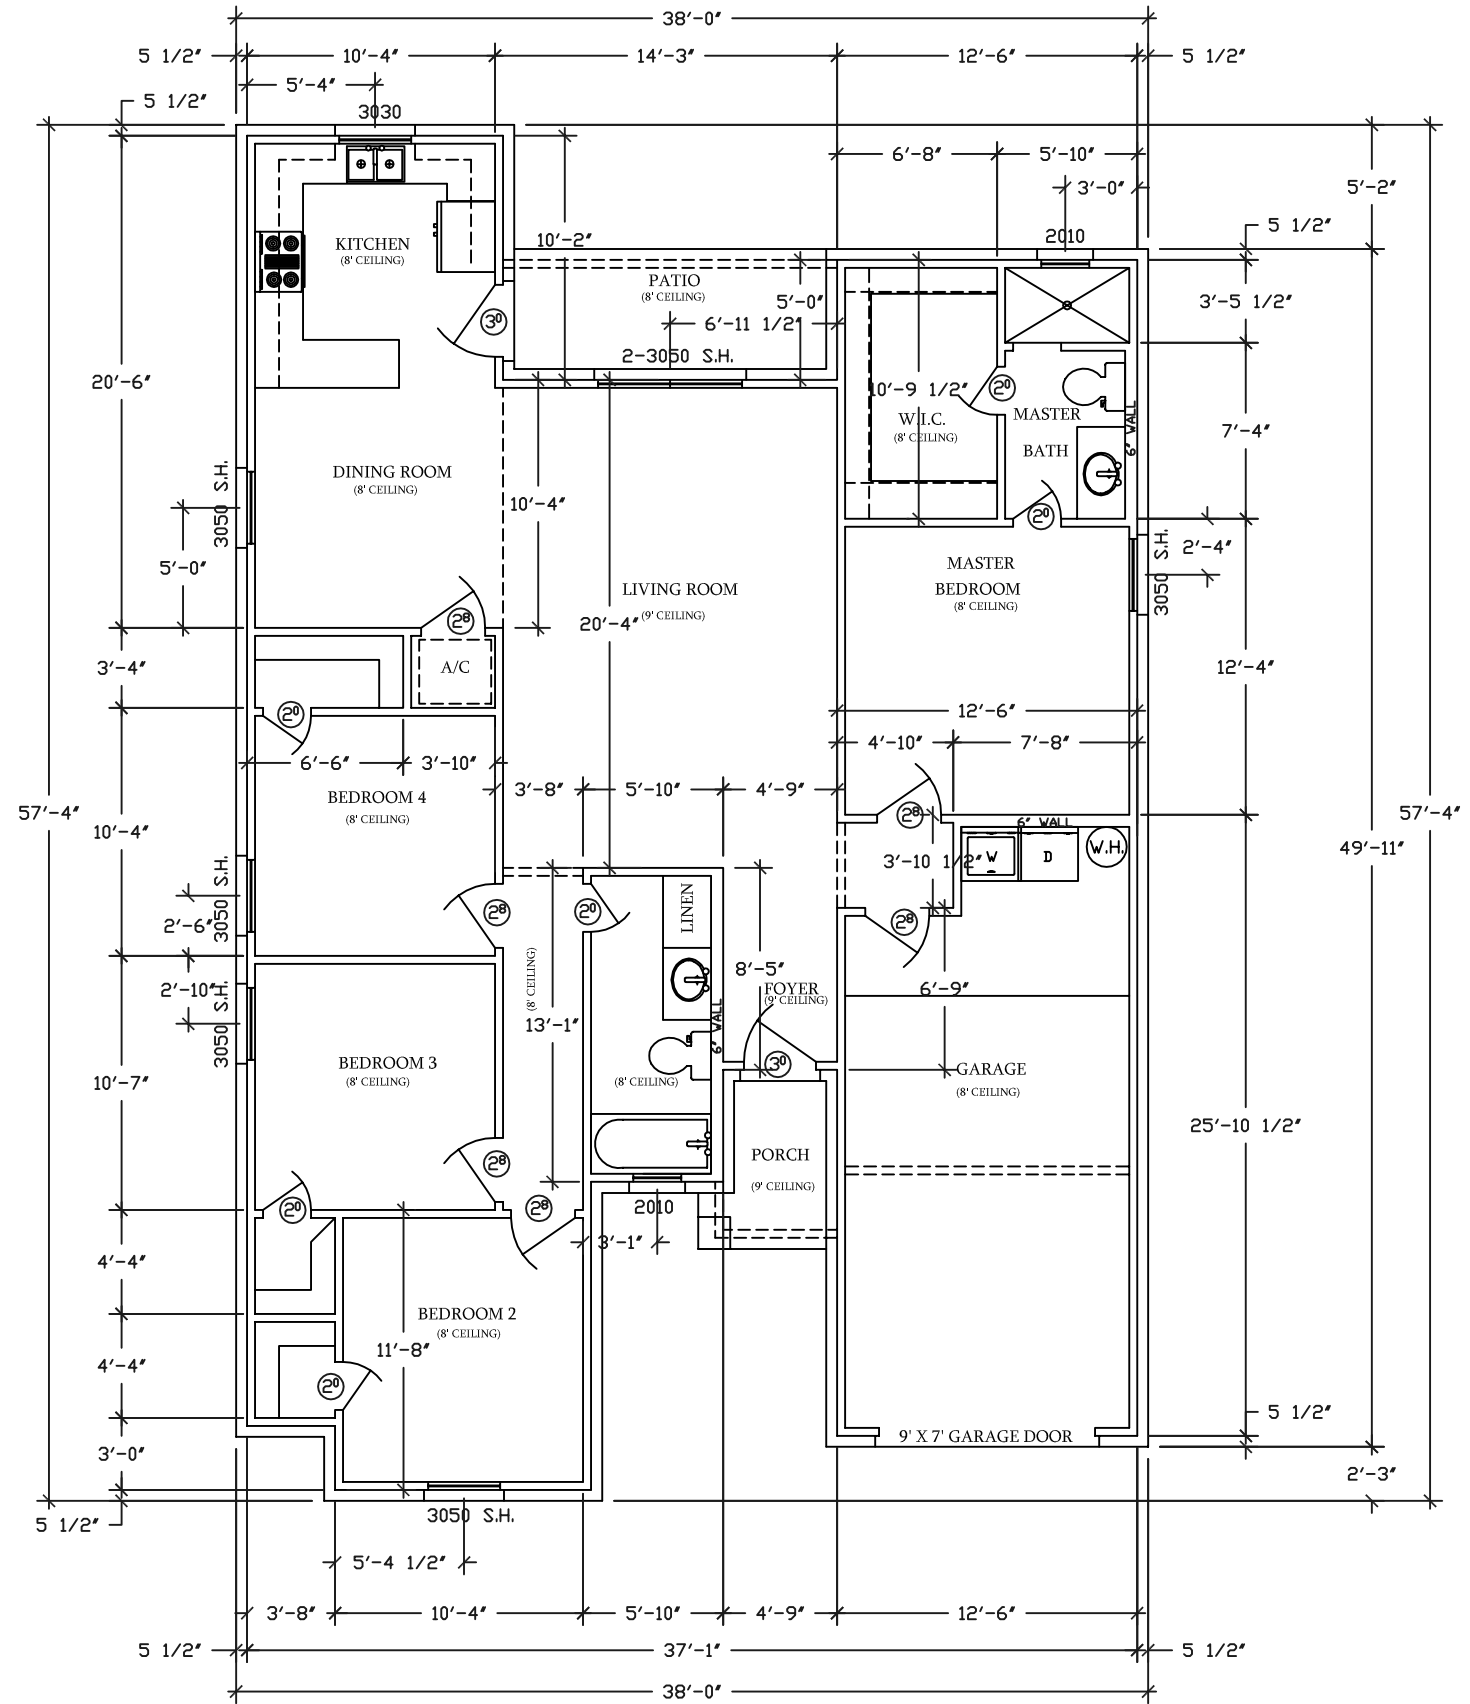

AREAS	
LIVING AREA	1,456 SQ.FT.
GARAGE	320 SQ.FT.
PATIO	65 SQ.FT.
PORCH	37 SQ.FT.
TOTAL	1,878 SQ.FT.

PLANS FOR:
NEW 4 BEDROOM 2 BATH

Affordable Homes of
South Texas Inc.

MAR-BET DRAFTING & DESIGN
McALLEN TEXAS 78504
TEL. (956)905-9591